

## **APPENDIX I – CONCEPTUAL LAYOUTS**






COUNTY	SHEET NO.
Sullivan	1

Legend			
PROPOSED ROADWAY		EXISTING ROADWAY TO BE REMOVED	
TENTATIVE CONSTRUCTION LIMITS		PROPOSED SIDEWALK	
ALTERNATIVE CONSTRUCTION LIMITS		PARCEL BOUNDARIES	
		RETAINING WALL	

SR 126 Improvement Project  
From East Center Street to I-81  
Sullivan County, Tennessee  
PREFERRED ALTERNATIVE

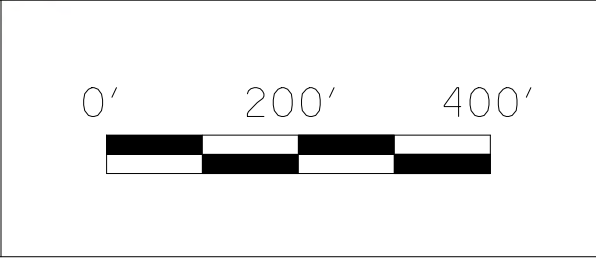

STATE OF TENNESSEE DEPARTMENT OF TRANSPORTATION
Sheet 1







**Legend**

PROPOSED ROADWAY		EXISTING ROADWAY TO BE REMOVED	
TENTATIVE CONSTRUCTION LIMITS		PROPOSED SIDEWALK	
ALTERNATIVE CONSTRUCTION LIMITS		PARCEL BOUNDARIES	
		RETAINING WALL	

SR 126 Improvement Project  
From East Center Street to I-81  
Sullivan County, Tennessee  
**PREFERRED ALTERNATIVE**

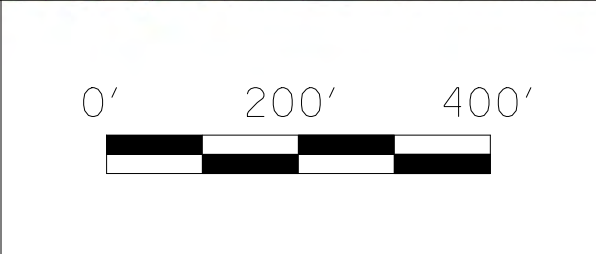



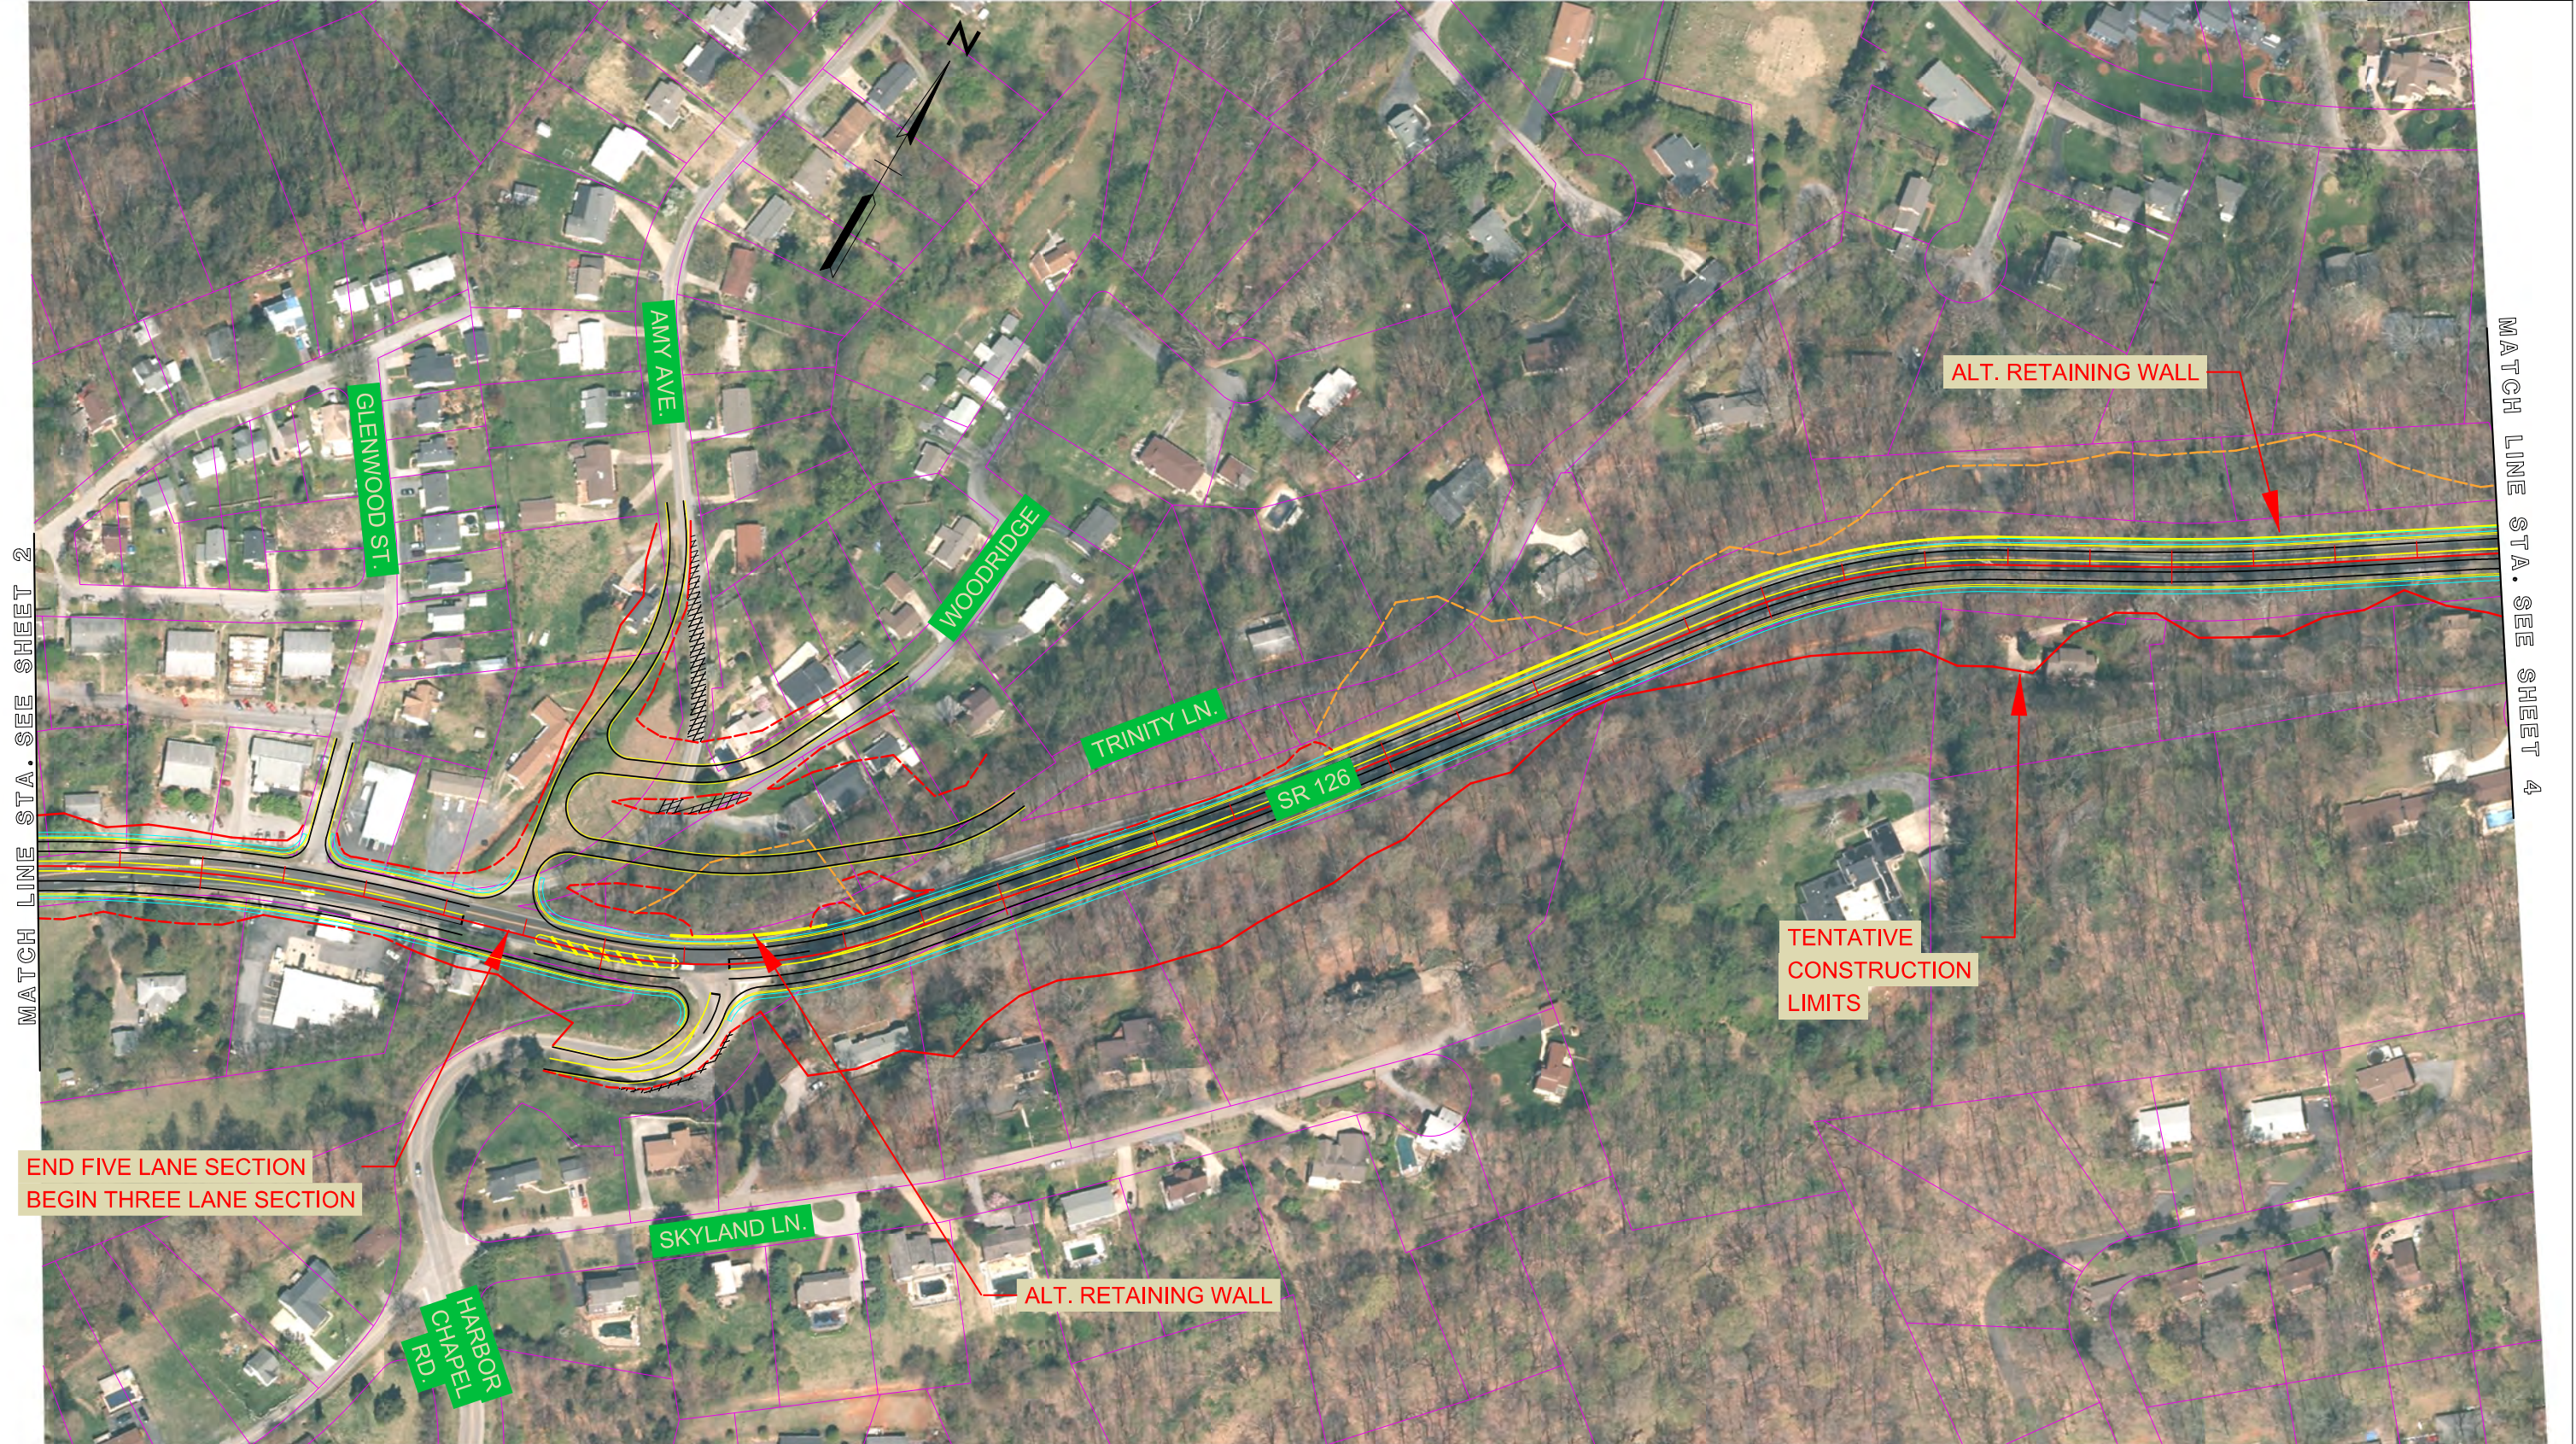

SR 126 Improvement Project  
From East Center Street to I-81  
Sullivan County, Tennessee  
PREFERRED ALTERNATIVE

Legend

PROPOSED ROADWAY		EXISTING ROADWAY TO BE REMOVED	
TENTATIVE CONSTRUCTION LIMITS		PROPOSED SIDEWALK	
ALTERNATIVE CONSTRUCTION LIMITS		PARCEL BOUNDARIES	
		RETAINING WALL	




STATE OF TENNESSEE  
DEPARTMENT OF TRANSPORTATION

Sheet  
3



MATCH LINE STA. SEE SHEET 3

MATCH LINE STA. SEE SHEET 5

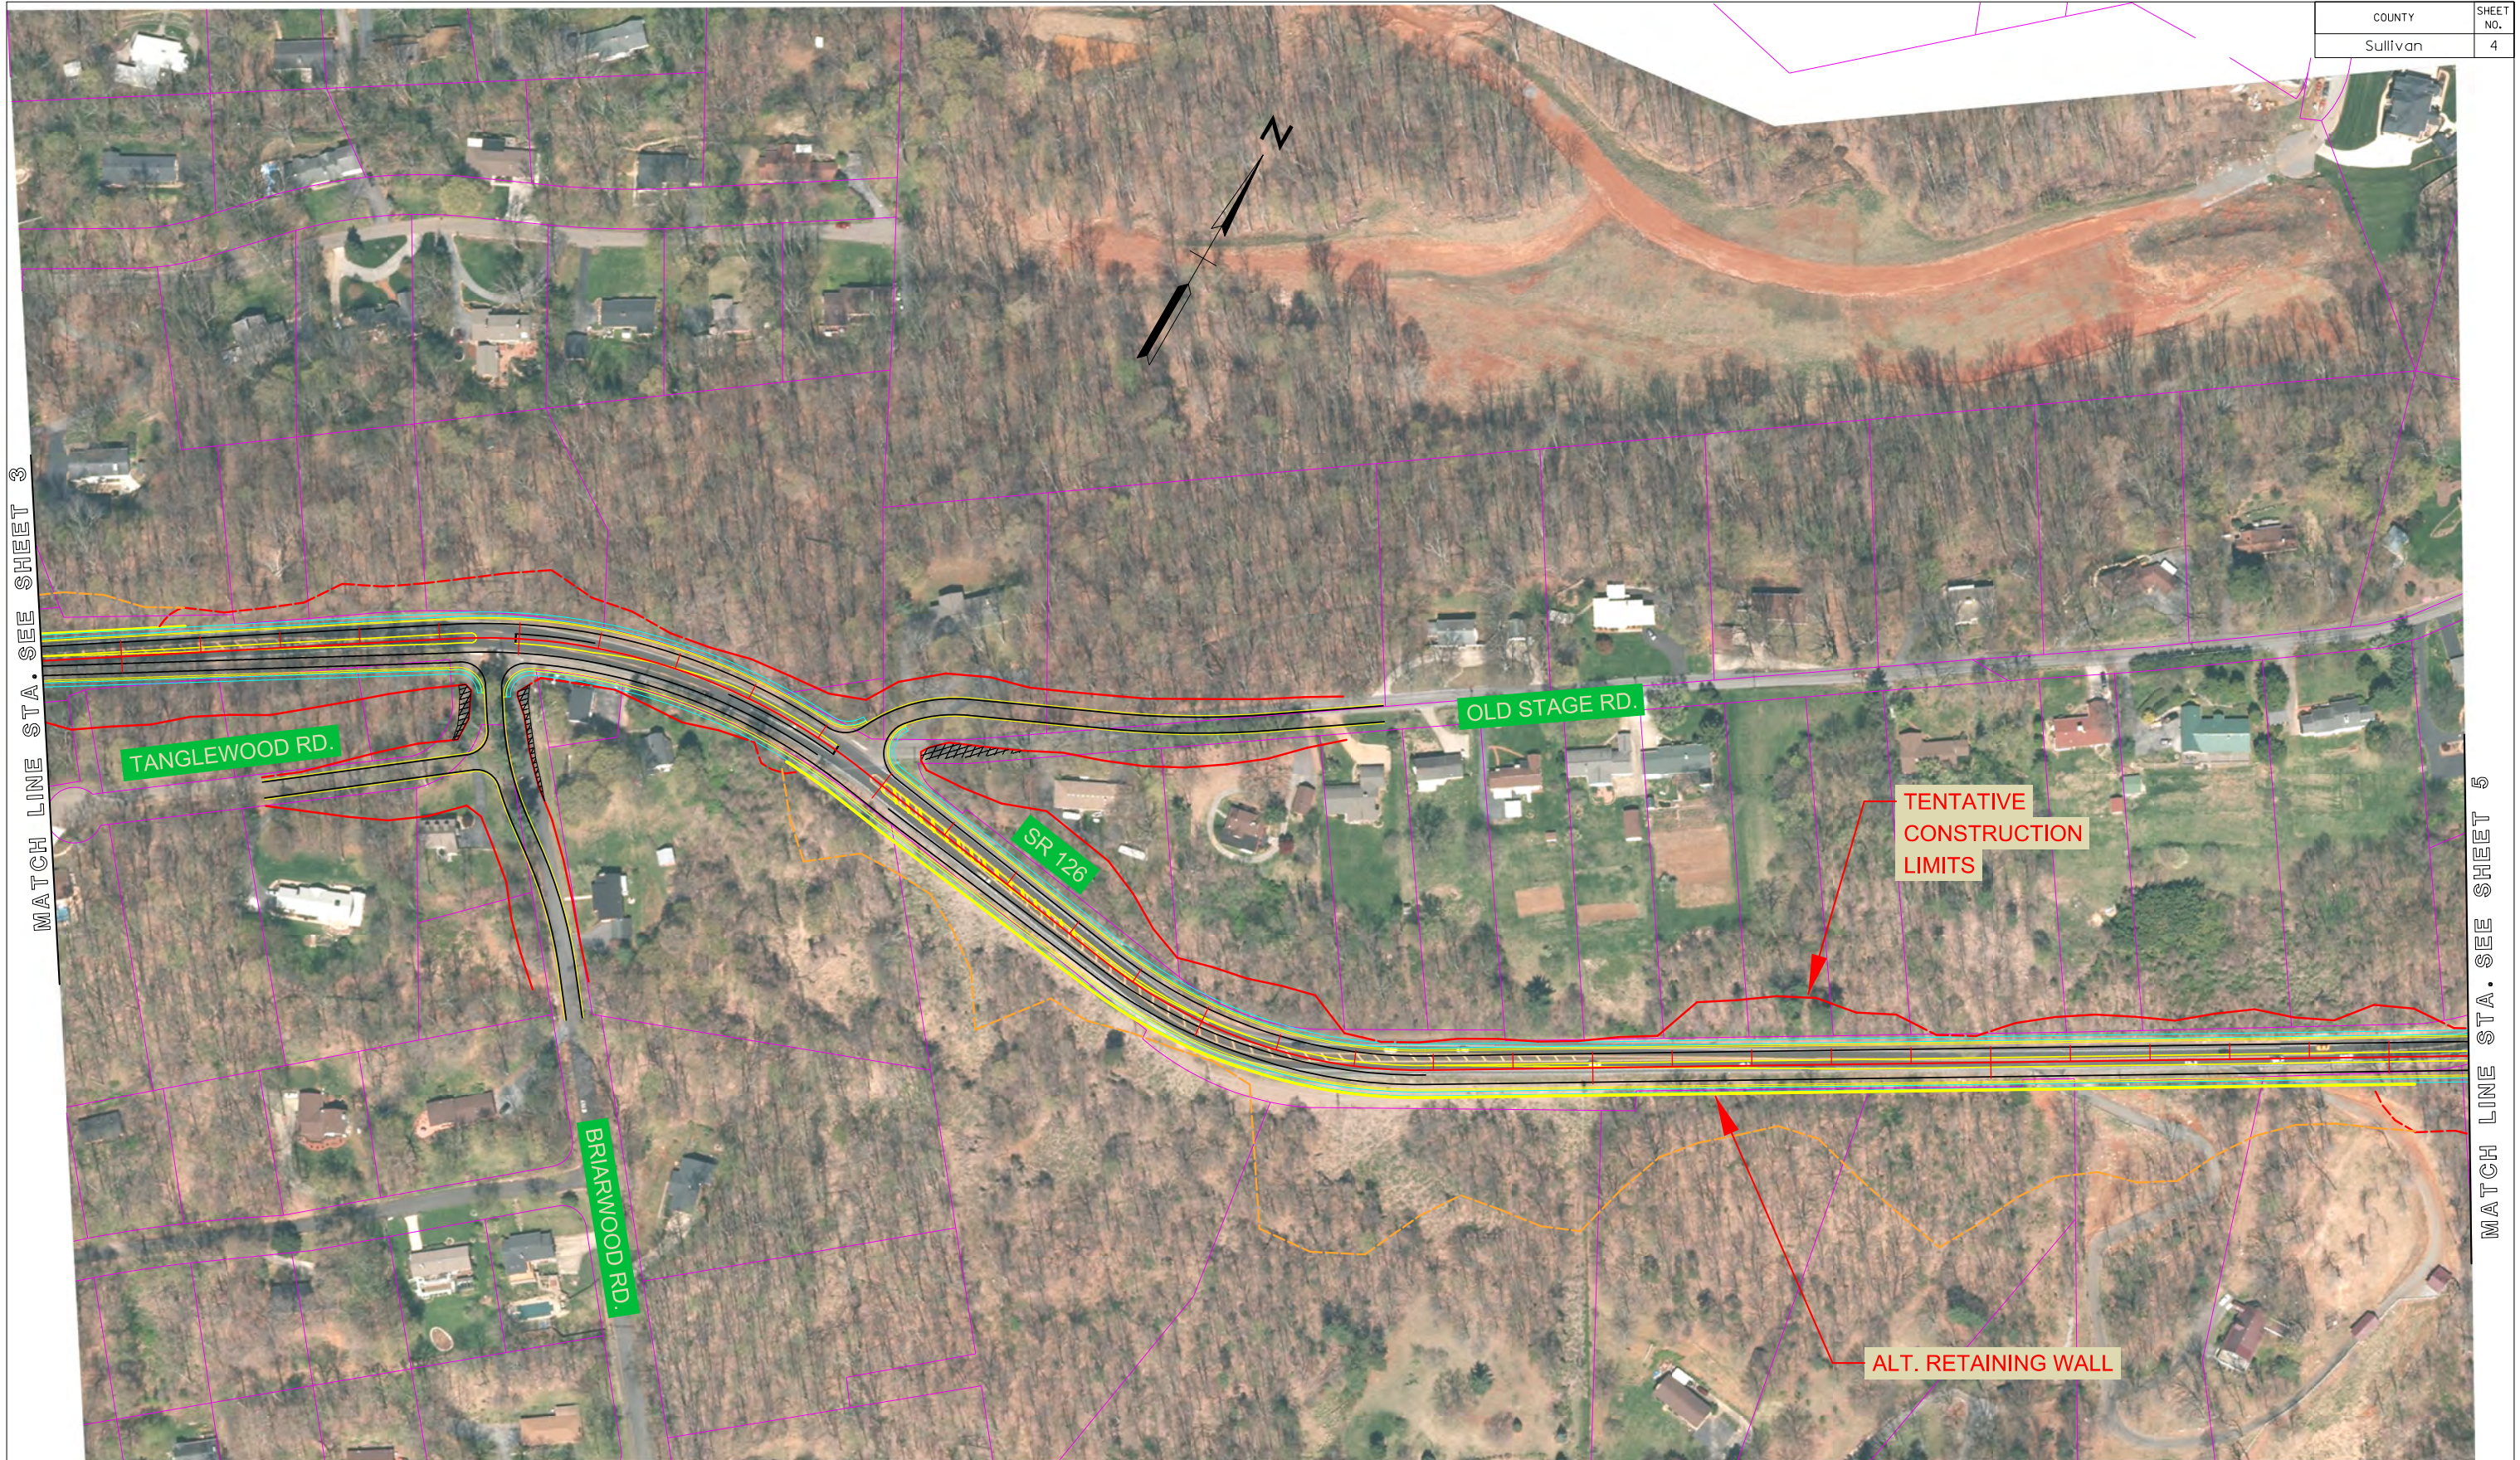

Legend

PROPOSED ROADWAY		EXISTING ROADWAY TO BE REMOVED	
TENTATIVE CONSTRUCTION LIMITS		PROPOSED SIDEWALK	
ALTERNATIVE CONSTRUCTION LIMITS		PARCEL BOUNDARIES	
		RETAINING WALL	

SR 126 Improvement Project  
From East Center Street to I-81  
Sullivan County, Tennessee  
PREFERRED ALTERNATIVE









Legend		
PROPOSED ROADWAY		EXISTING ROADWAY TO BE REMOVED
TENTATIVE CONSTRUCTION LIMITS		PROPOSED SIDEWALK
ALTERNATIVE CONSTRUCTION LIMITS		PARCEL BOUNDARIES
		RETAINING WALL

SR 126 Improvement Project  
From East Center Street to I-81  
Sullivan County, Tennessee  
PREFERRED ALTERNATIVE

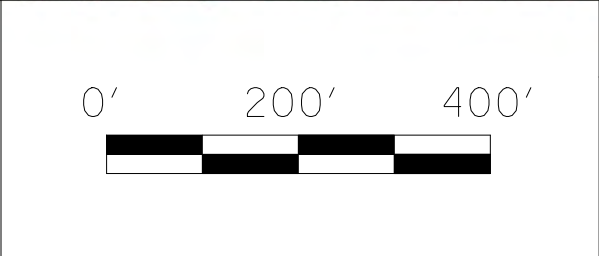



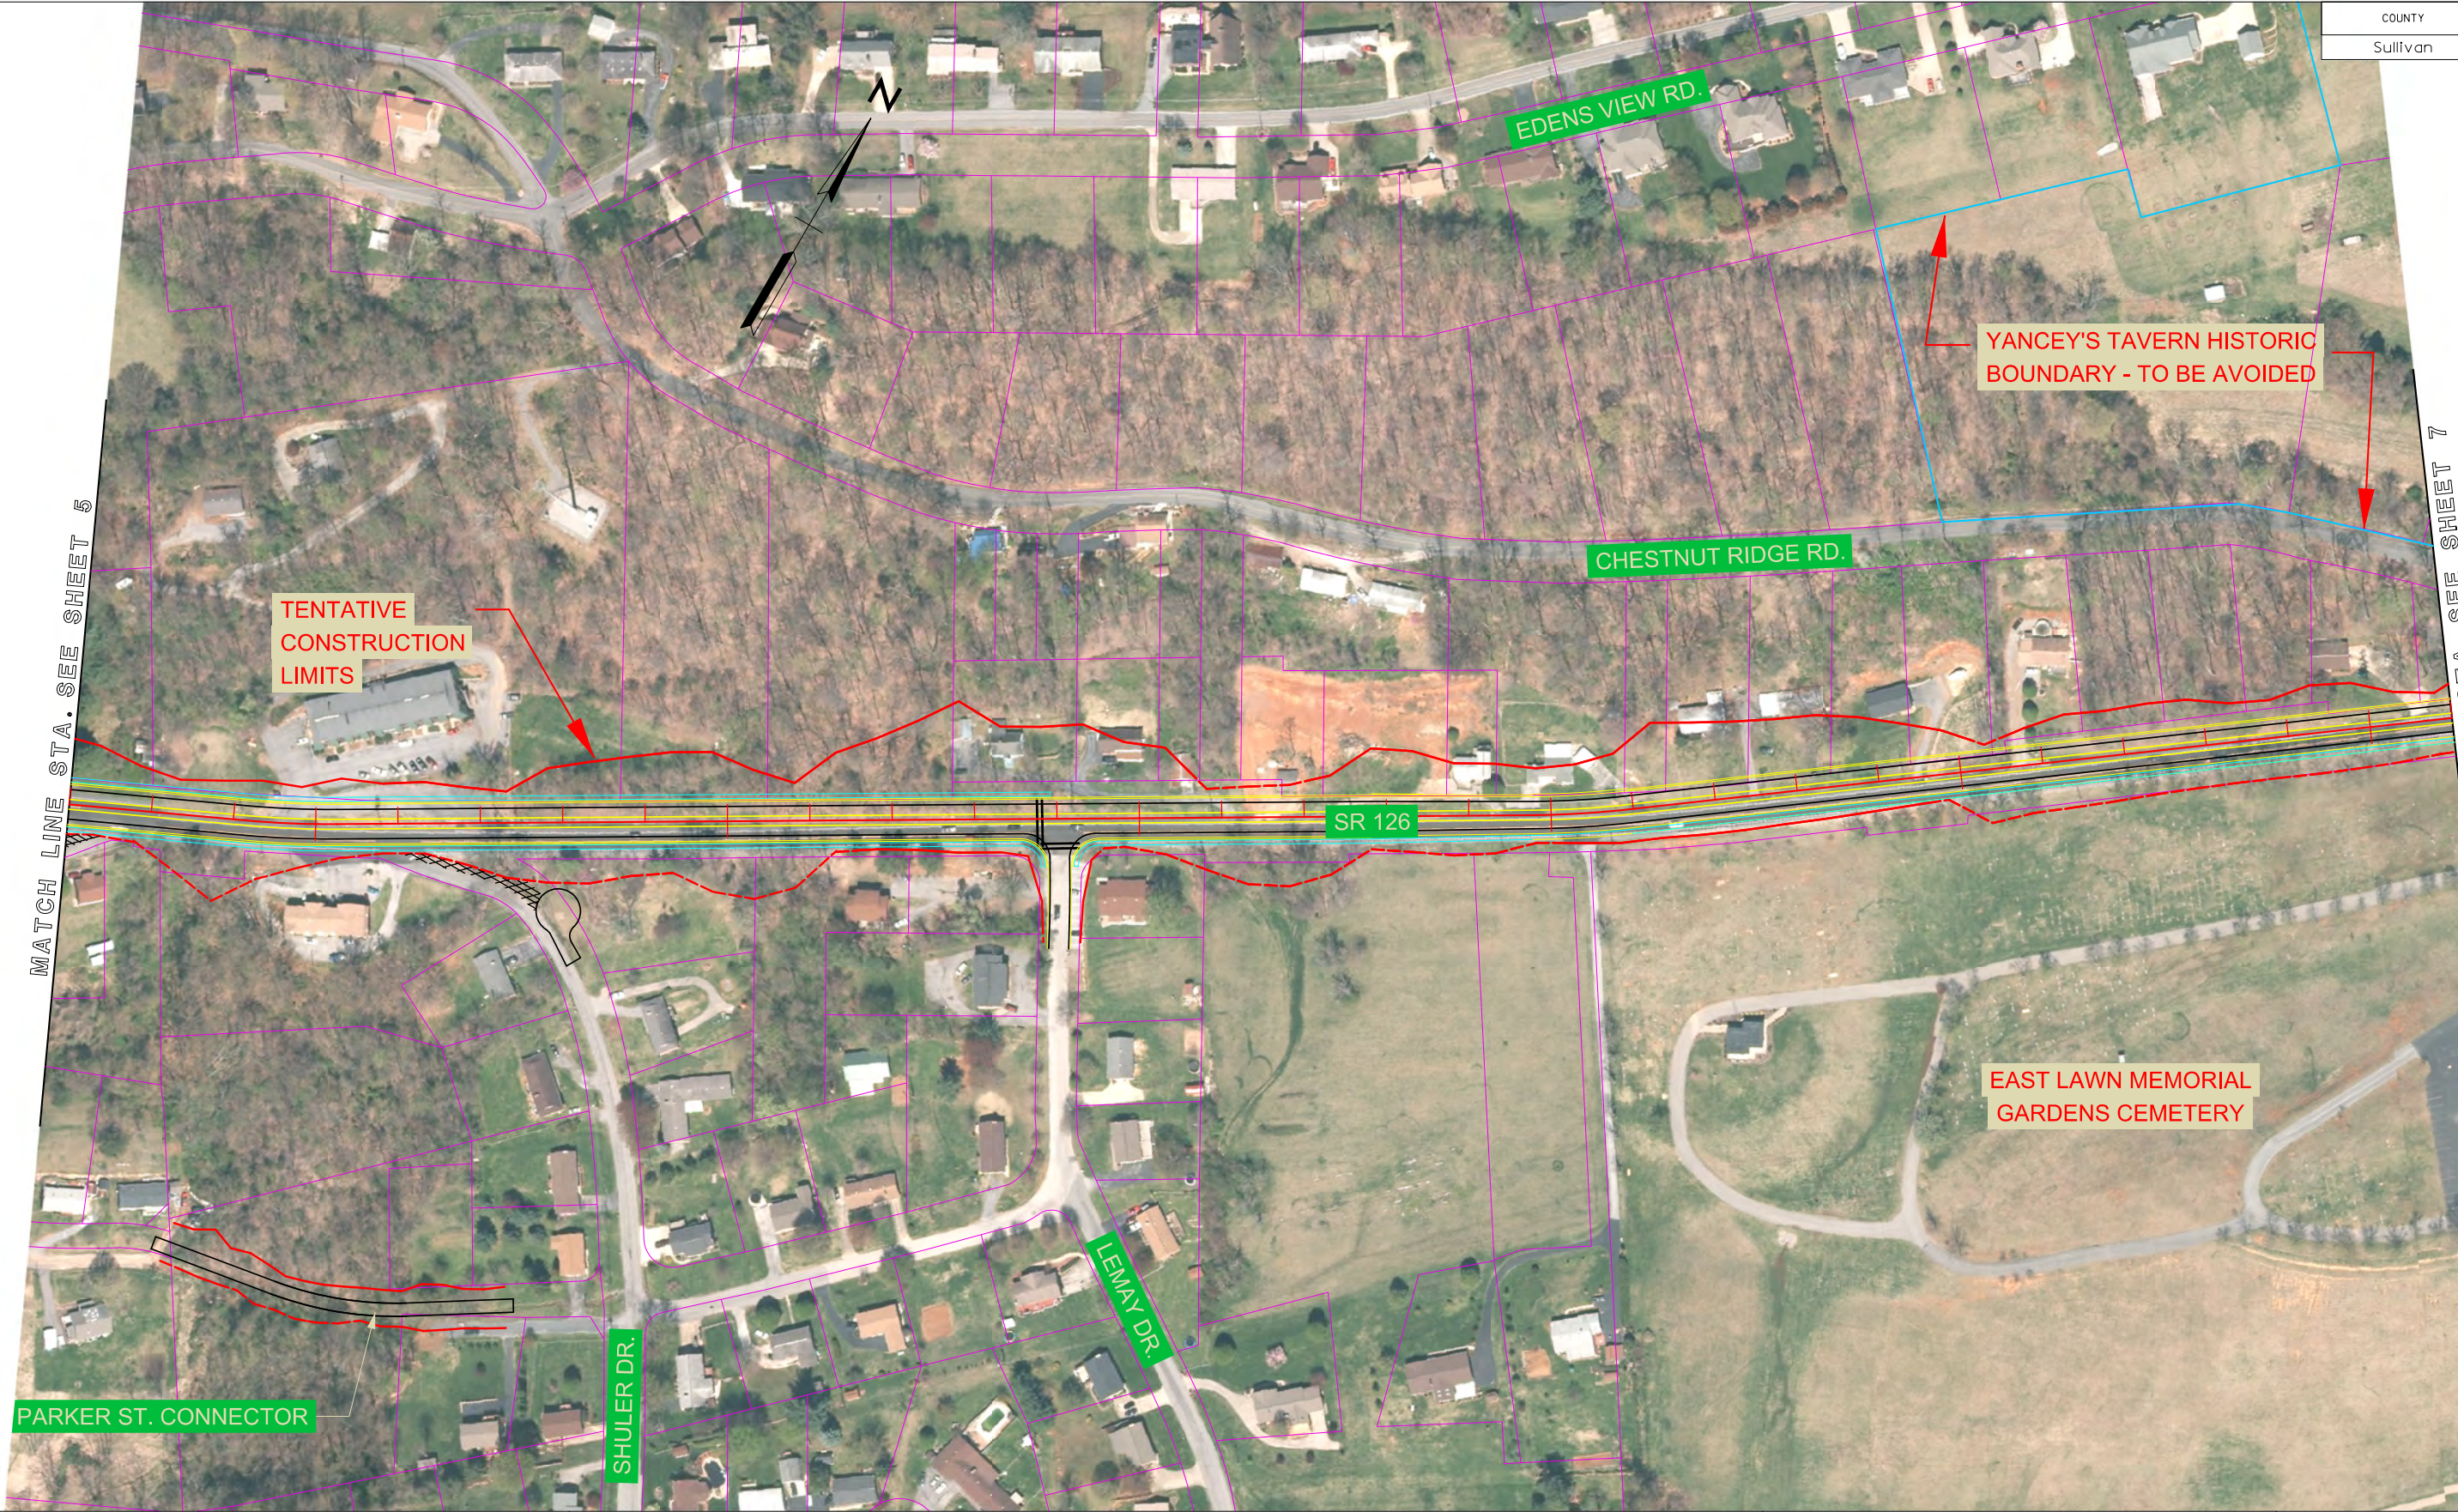

SR 126 Improvement Project  
 From East Center Street to I-81  
 Sullivan County, Tennessee  
 PREFERRED ALTERNATIVE

Legend			
PROPOSED ROADWAY		EXISTING ROADWAY TO BE REMOVED	
TENTATIVE CONSTRUCTION LIMITS		PROPOSED SIDEWALK	
ALTERNATIVE CONSTRUCTION LIMITS		PARCEL BOUNDARIES	
		RETAINING WALL	







Legend		
PROPOSED ROADWAY		EXISTING ROADWAY TO BE REMOVED
TENTATIVE CONSTRUCTION LIMITS		PROPOSED SIDEWALK
ALTERNATIVE CONSTRUCTION LIMITS		PARCEL BOUNDARIES
		RETAINING WALL


SR 126 Improvement Project  
From East Center Street to I-81  
Sullivan County, Tennessee  
PREFERRED ALTERNATIVE








MATCH LINE STA. SEE SHEET 7

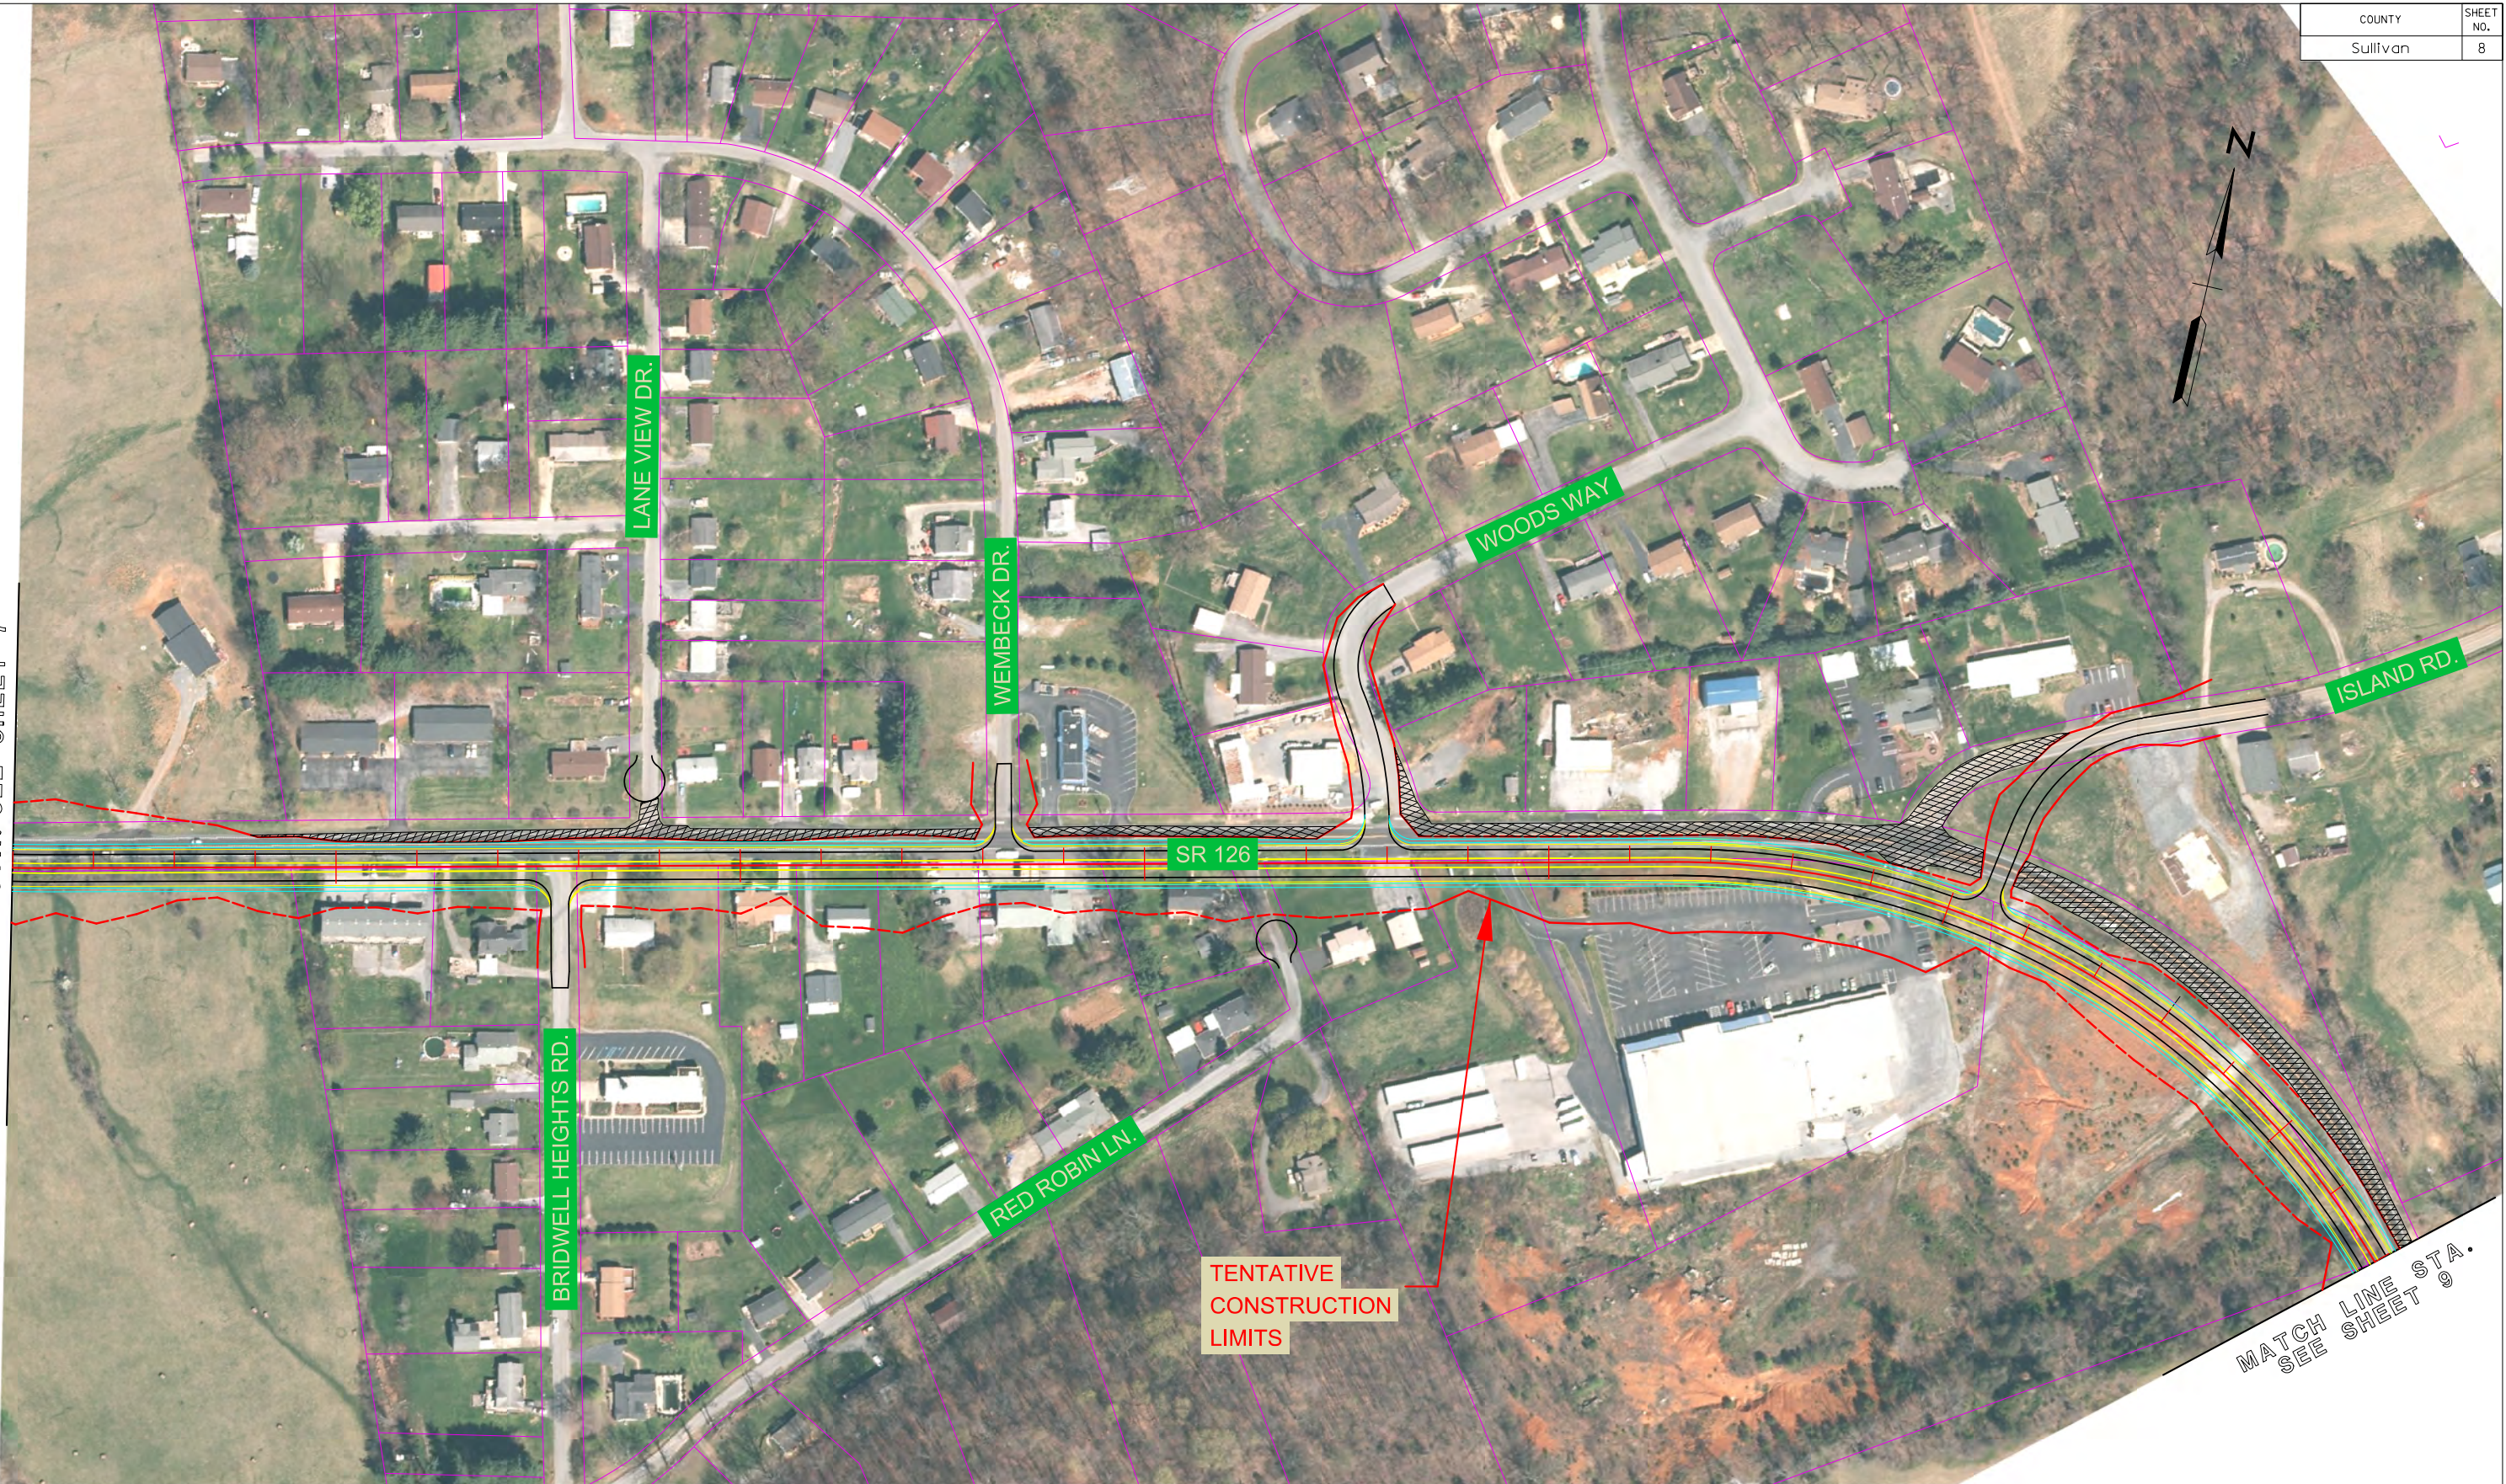


MATCH LINE STA. SEE SHEET 9

SR 126 Improvement Project  
From East Center Street to I-81  
Sullivan County, Tennessee  
PREFERRED ALTERNATIVE

Legend			
PROPOSED ROADWAY		EXISTING ROADWAY TO BE REMOVED	
TENTATIVE CONSTRUCTION LIMITS		PROPOSED SIDEWALK	
ALTERNATIVE CONSTRUCTION LIMITS		PARCEL BOUNDARIES	
		RETAINING WALL	

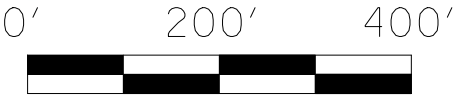




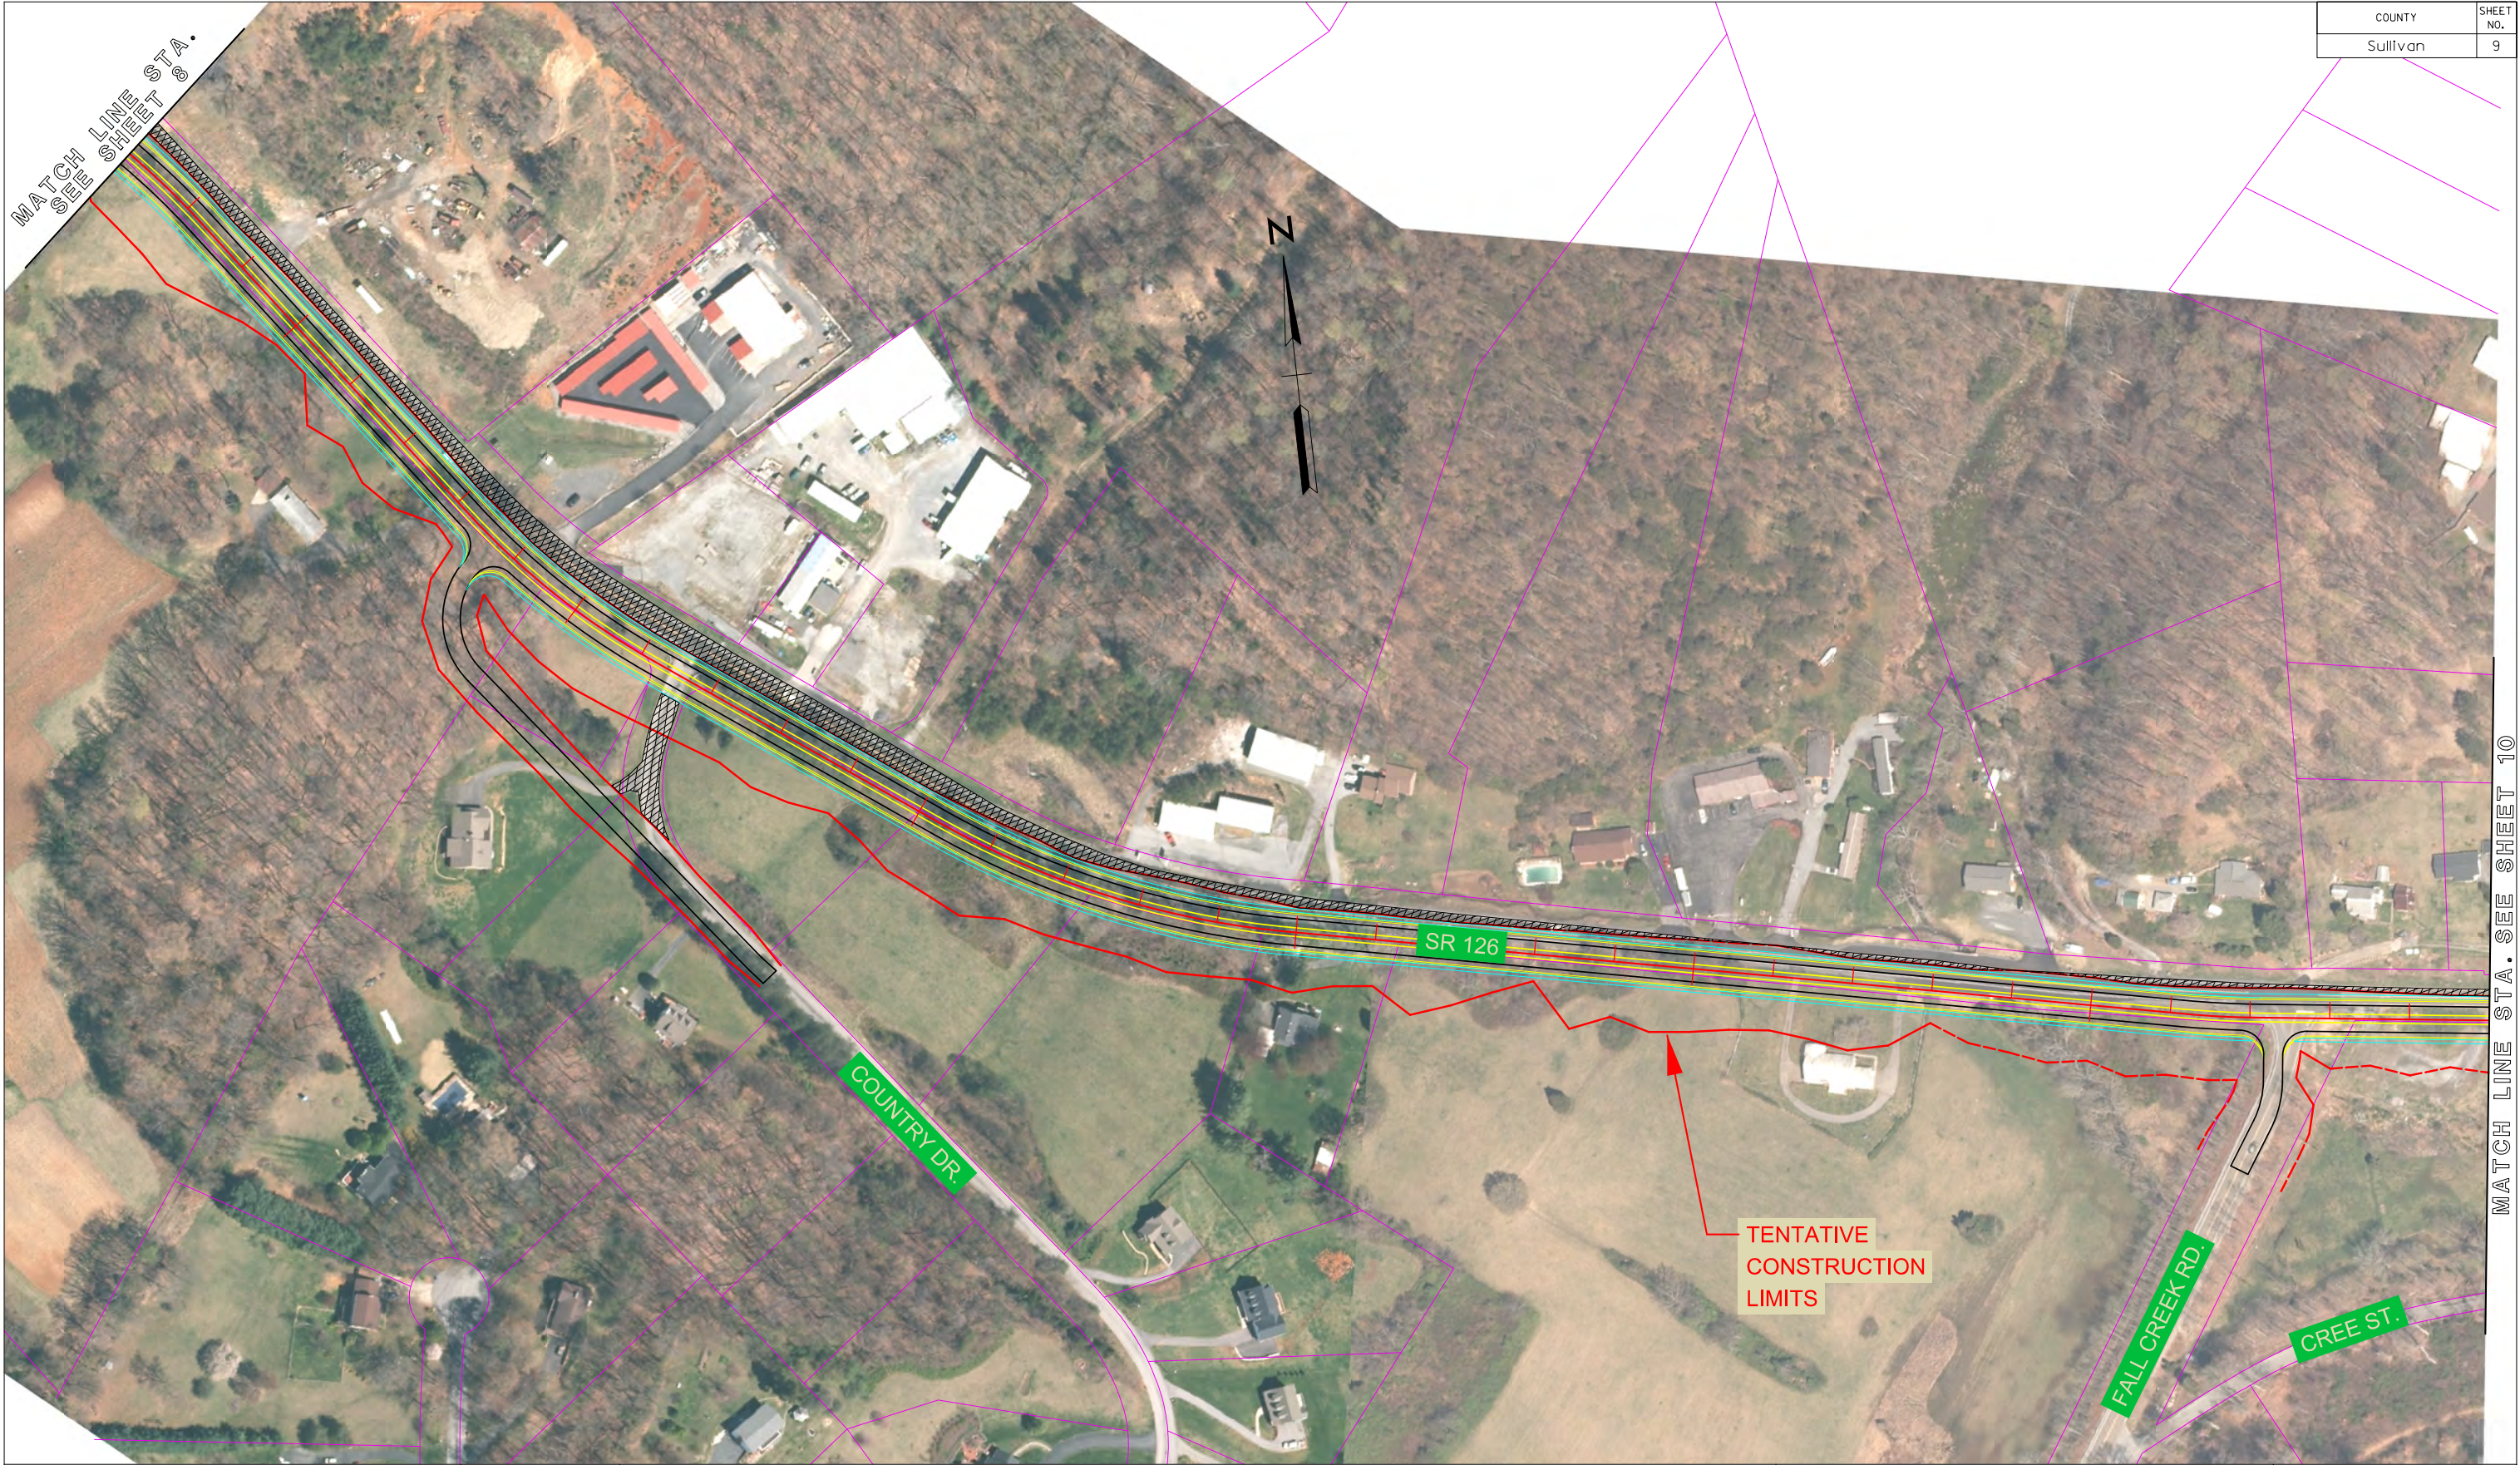


Legend			
PROPOSED ROADWAY		EXISTING ROADWAY TO BE REMOVED	
TENTATIVE CONSTRUCTION LIMITS		PROPOSED SIDEWALK	
ALTERNATIVE CONSTRUCTION LIMITS		PARCEL BOUNDARIES	
		RETAINING WALL	

SR 126 Improvement Project  
From East Center Street to I-81  
Sullivan County, Tennessee  
PREFERRED ALTERNATIVE

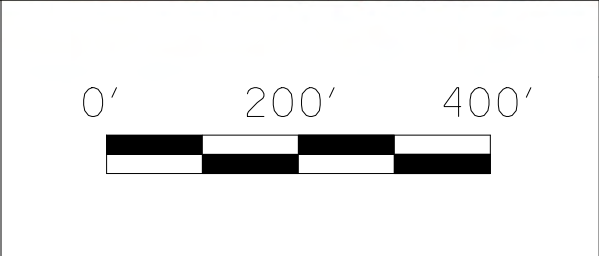




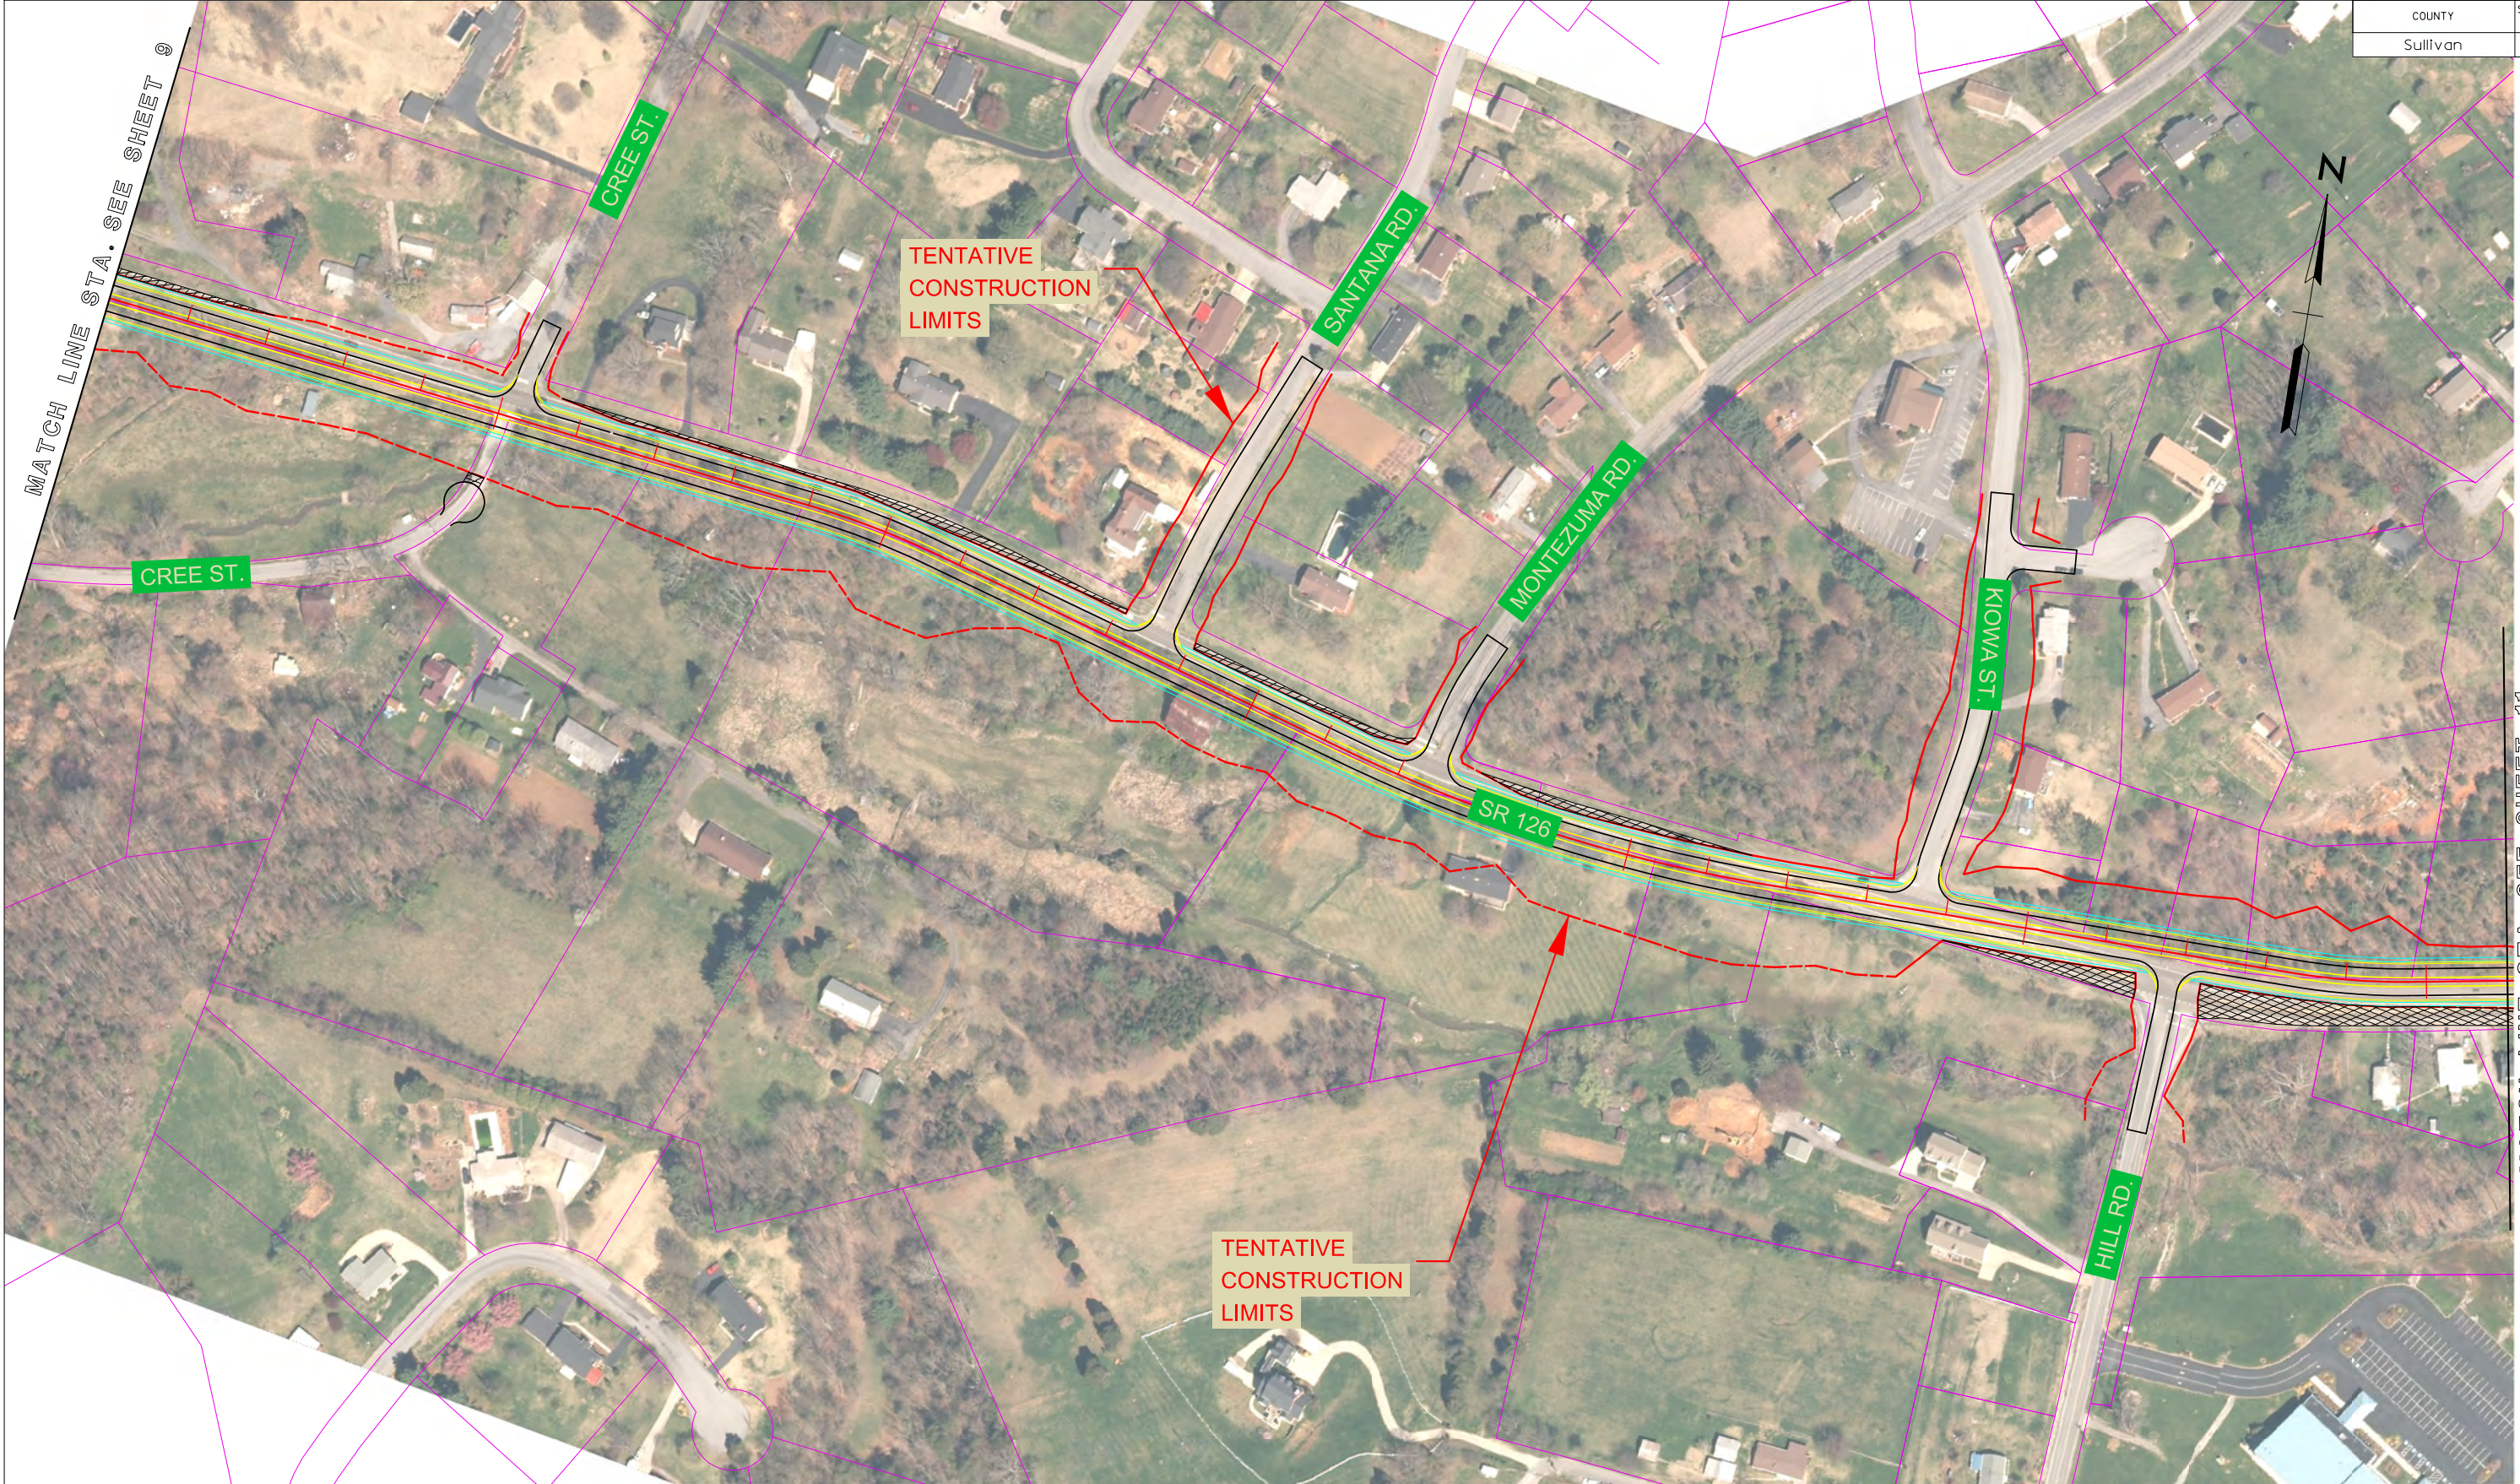


Legend		
PROPOSED ROADWAY		EXISTING ROADWAY TO BE REMOVED
TENTATIVE CONSTRUCTION LIMITS		PROPOSED SIDEWALK
ALTERNATIVE CONSTRUCTION LIMITS		PARCEL BOUNDARIES
		RETAINING WALL

SR 126 Improvement Project  
From East Center Street to I-81  
Sullivan County, Tennessee  
PREFERRED ALTERNATIVE

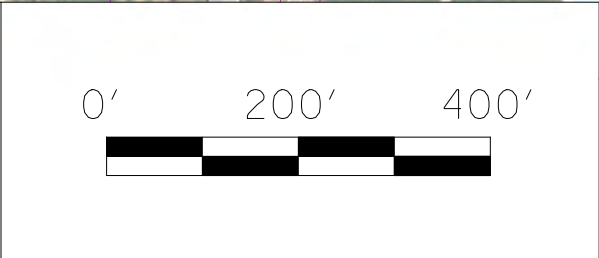




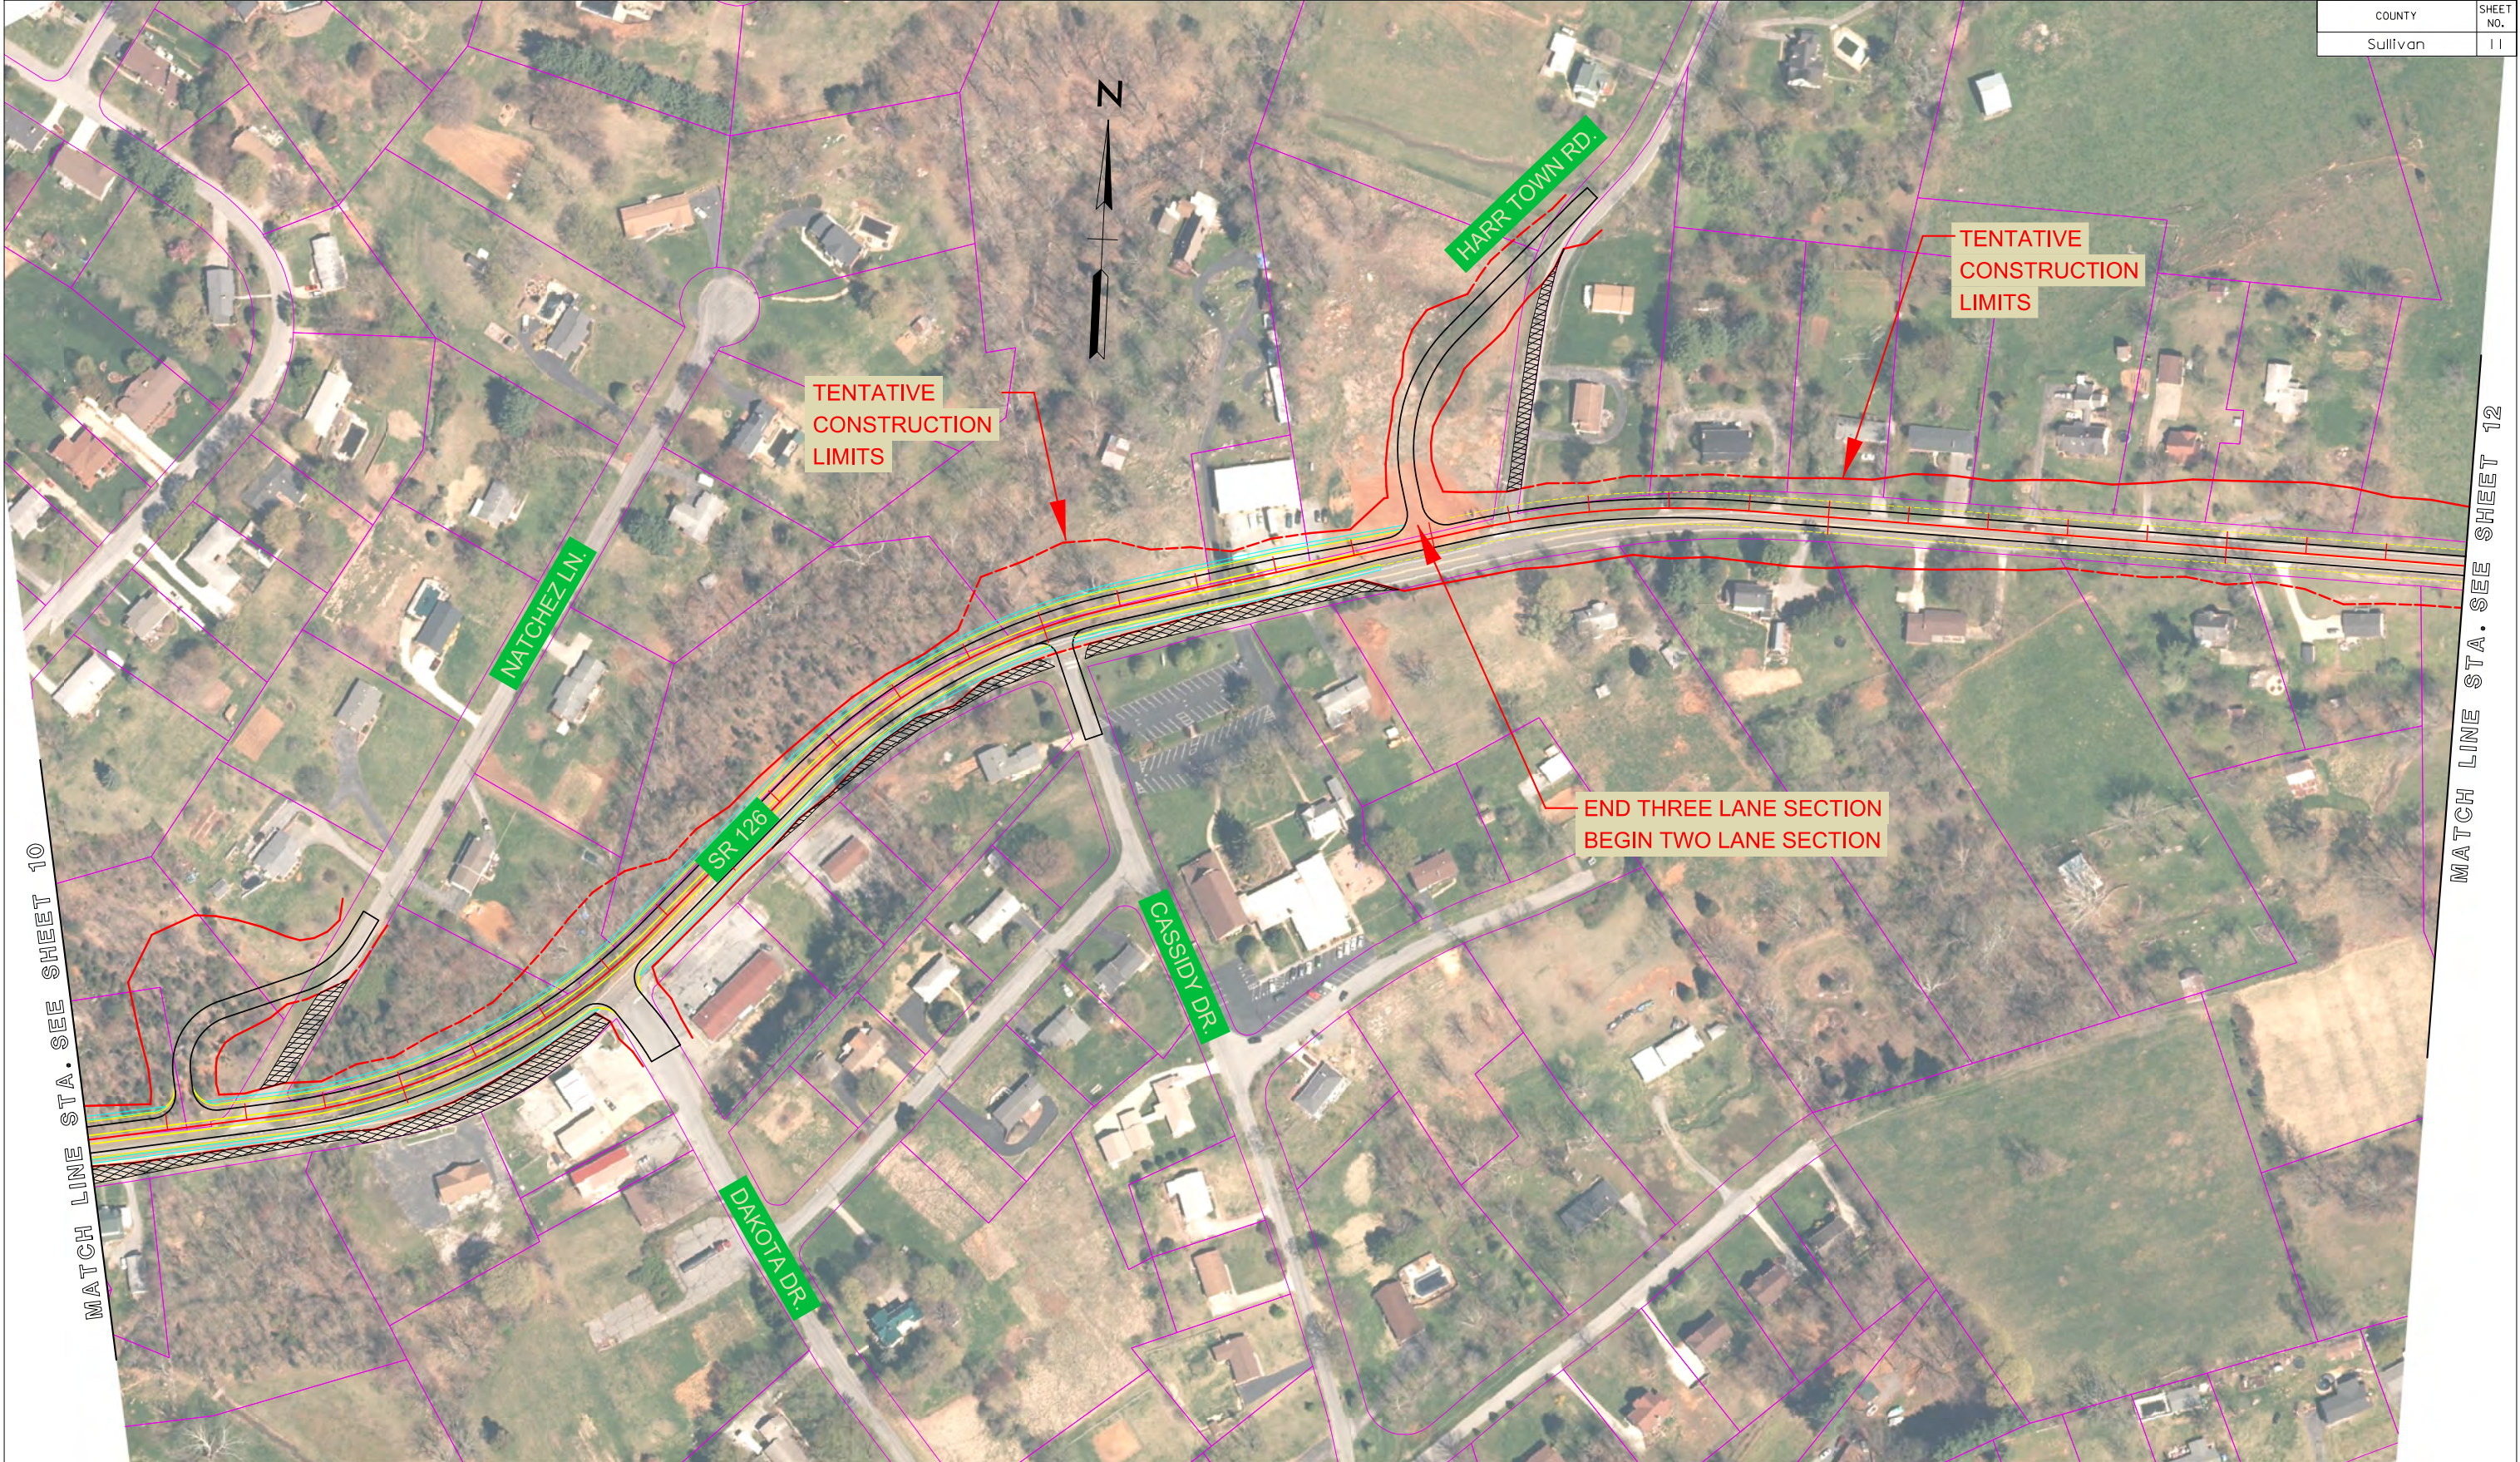

**Legend**

PROPOSED ROADWAY		EXISTING ROADWAY TO BE REMOVED	
TENTATIVE CONSTRUCTION LIMITS		PROPOSED SIDEWALK	
ALTERNATIVE CONSTRUCTION LIMITS		PARCEL BOUNDARIES	
		RETAINING WALL	

SR 126 Improvement Project  
From East Center Street to I-81  
Sullivan County, Tennessee  
**PREFERRED ALTERNATIVE**

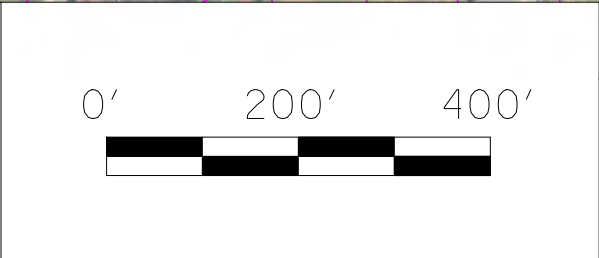






Legend		
PROPOSED ROADWAY		EXISTING ROADWAY TO BE REMOVED
TENTATIVE CONSTRUCTION LIMITS		PROPOSED SIDEWALK
ALTERNATIVE CONSTRUCTION LIMITS		PARCEL BOUNDARIES
		RETAINING WALL

SR 126 Improvement Project  
From East Center Street to I-81  
Sullivan County, Tennessee  
PREFERRED ALTERNATIVE





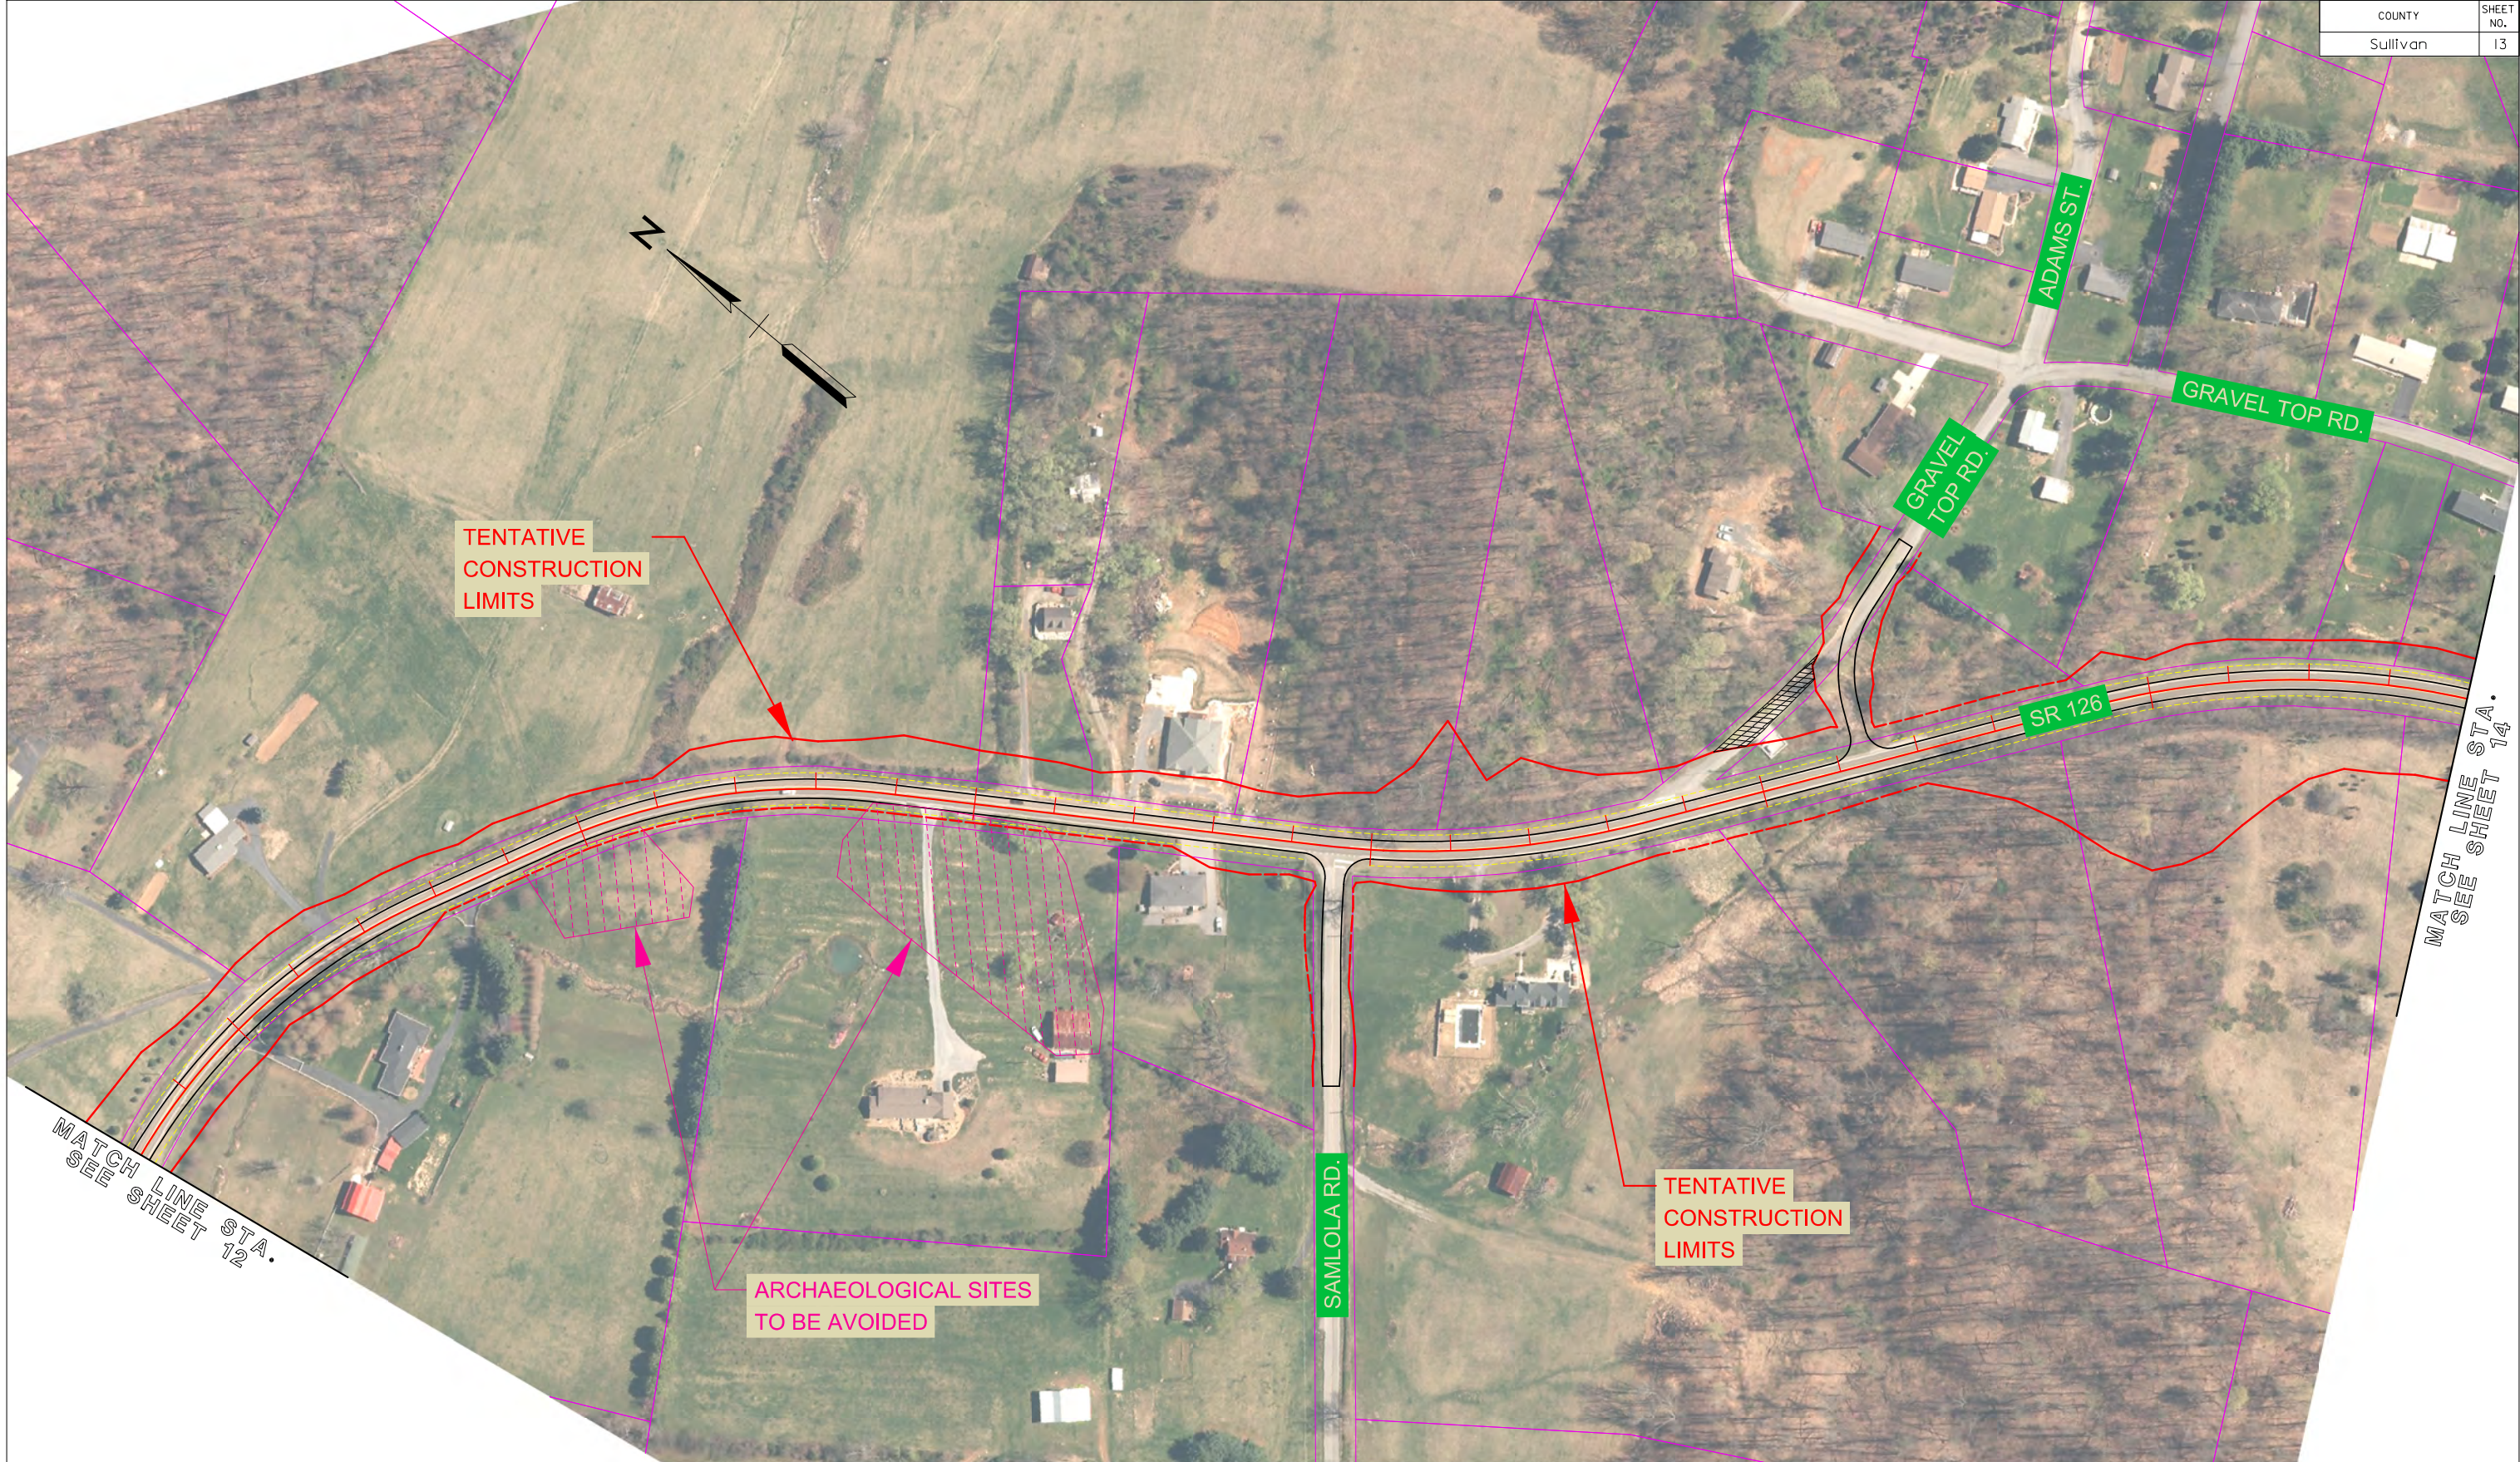


Legend			
PROPOSED ROADWAY		EXISTING ROADWAY TO BE REMOVED	
TENTATIVE CONSTRUCTION LIMITS		PROPOSED SIDEWALK	
ALTERNATIVE CONSTRUCTION LIMITS		PARCEL BOUNDARIES	
		RETAINING WALL	

SR 126 Improvement Project  
From East Center Street to I-81  
Sullivan County, Tennessee  
PREFERRED ALTERNATIVE





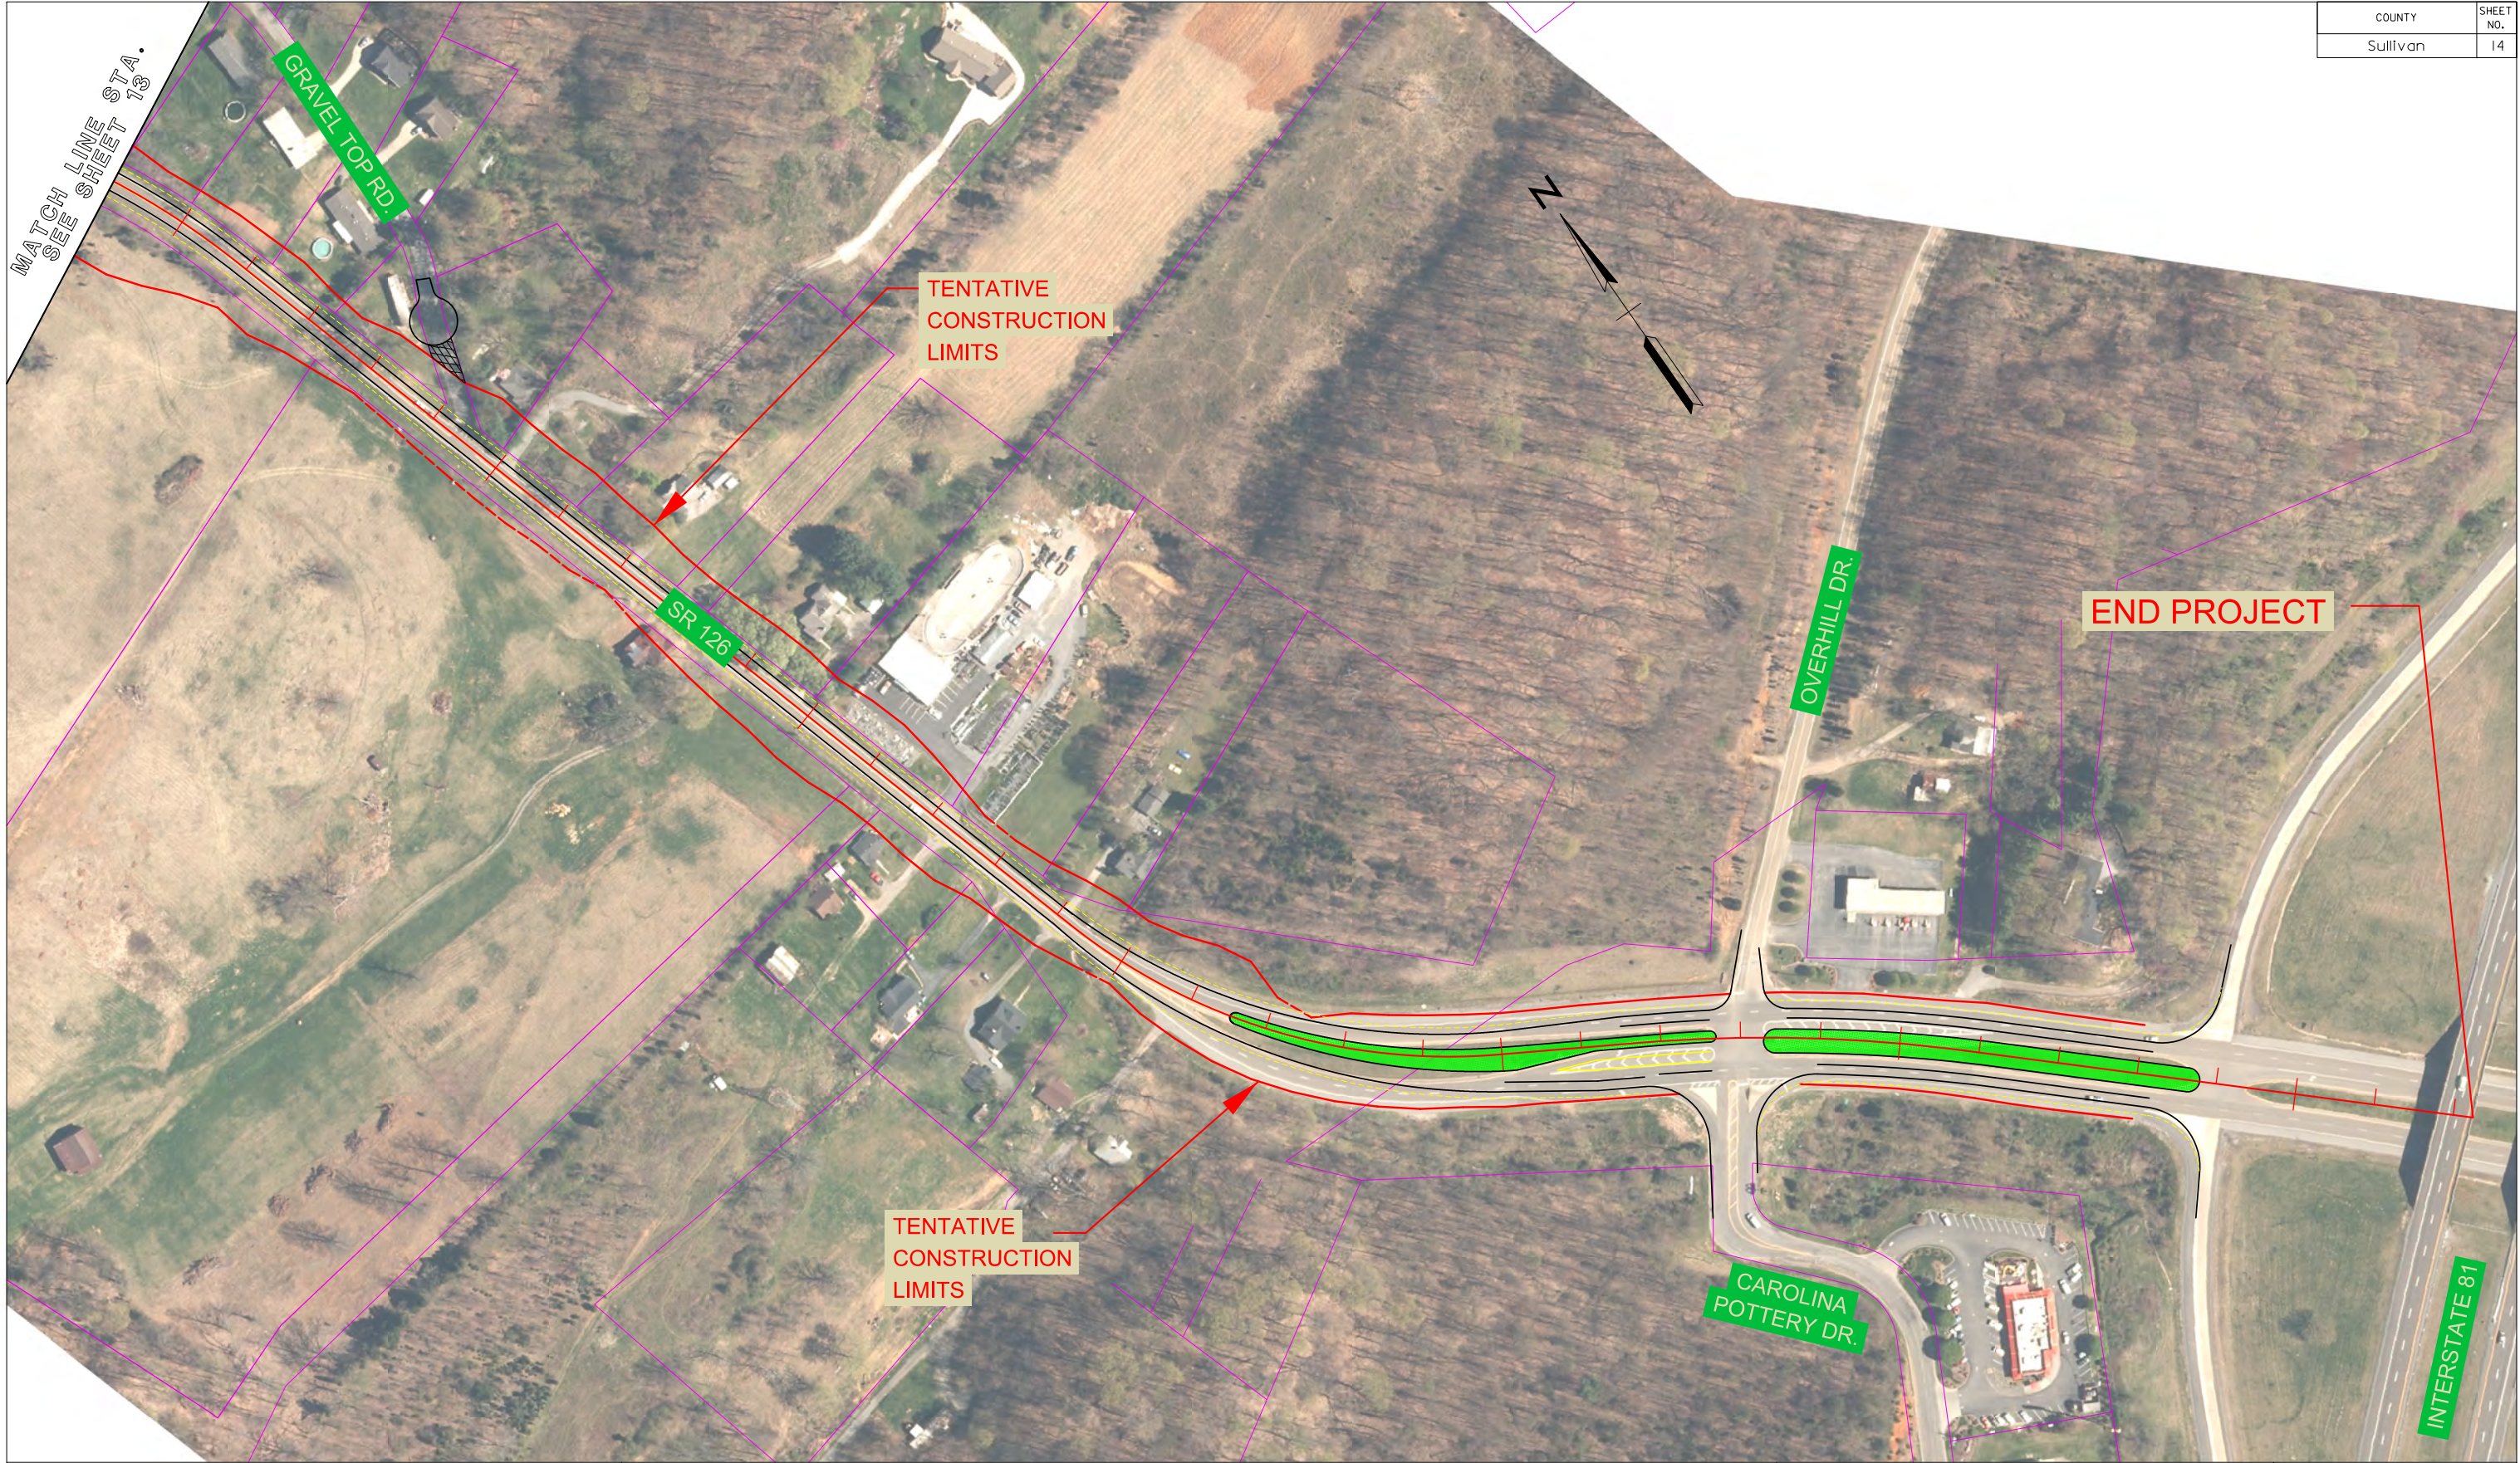

Legend			
PROPOSED ROADWAY		EXISTING ROADWAY TO BE REMOVED	
TENTATIVE CONSTRUCTION LIMITS		PROPOSED SIDEWALK	
ALTERNATIVE CONSTRUCTION LIMITS		PARCEL BOUNDARIES	
		RETAINING WALL	

SR 126 Improvement Project  
From East Center Street to I-81  
Sullivan County, Tennessee  
PREFERRED ALTERNATIVE

